


इतवारी ITWARI (BG)

KM-1126.994 (from HWH)
KM-1404.374 (from CWA)

CLASS-'B'

UP/DN
(FOR MAIN LINE)
DN/UP
(FOR ITR-CWA BG LINE)
(FOR ITR-NAB BG LINE)

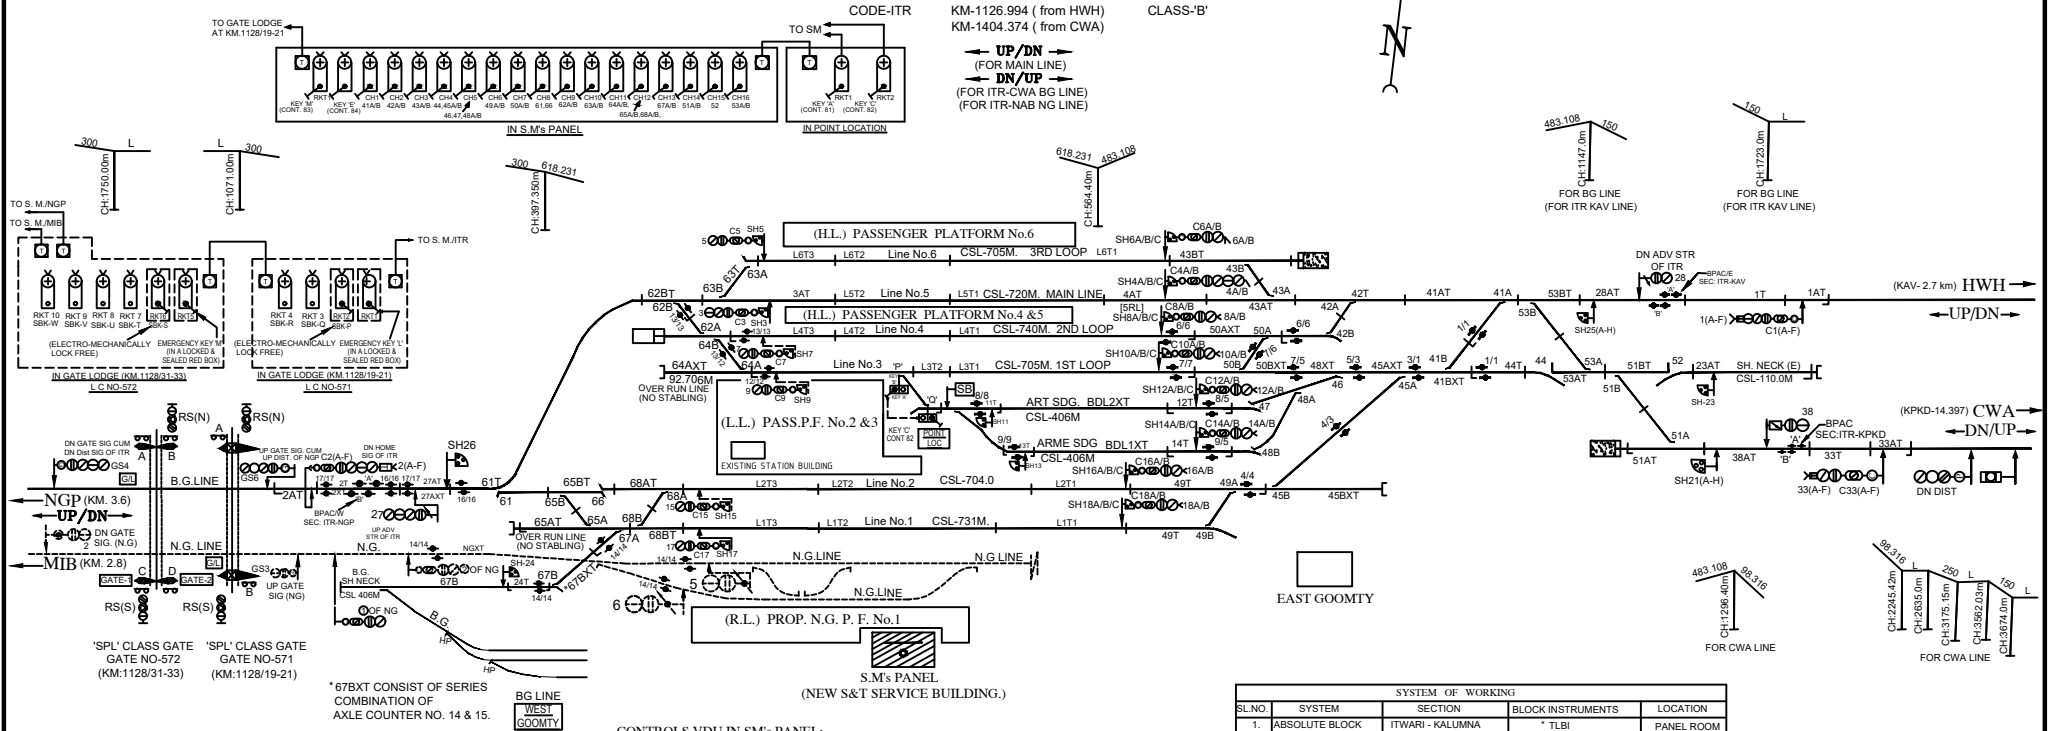

CONTROLS VDU IN SM's PANEL:-

TOTAL NO OF CONTROLS 1 TO 120.
SIGNAL CONTROLS 1 TO 40 (SPACES 19,20,22,29,30 & 31,32,34 TO 37,39,40).
POINT CONTROLS 41 TO 80 (SPACES 54 TO 60 & 69 TO 80).
SIDING POINT CONTROLS 81 TO 100 (SPACES 85 TO 100).
L.C. GATE & OTHER CONTROLS 101 TO 120 (SPACES 101 TO 120).

SYSTEM OF WORKING				
SL.NO.	SYSTEM	SECTION	BLOCK INSTRUMENTS	LOCATION
1.	ABSOLUTE BLOCK	ITWARI - KALUMNA	* TLBI	PANEL ROOM
2.	ABSOLUTE BLOCK	ITWARI - NAGPUR	* TLBI	PANEL ROOM
3.	ABSOLUTE BLOCK	ITWARI - KHAFRIKHEDA	** BLOCK PANEL	PANEL ROOM

* PROVIDED WITH BLOCK PROVING AXLE COUNTER.
** PROVIDED WITH BLOCK PROVING AXLE COUNTER (BPAC) WITH UFSBI.

DRG NO

SI/NGP/ITR/17
WORK NO-E