


कलमना
KALUMNA

CLASS-SPL STD-III CODE-KAV

KM: 1124.30

←UP/DN→

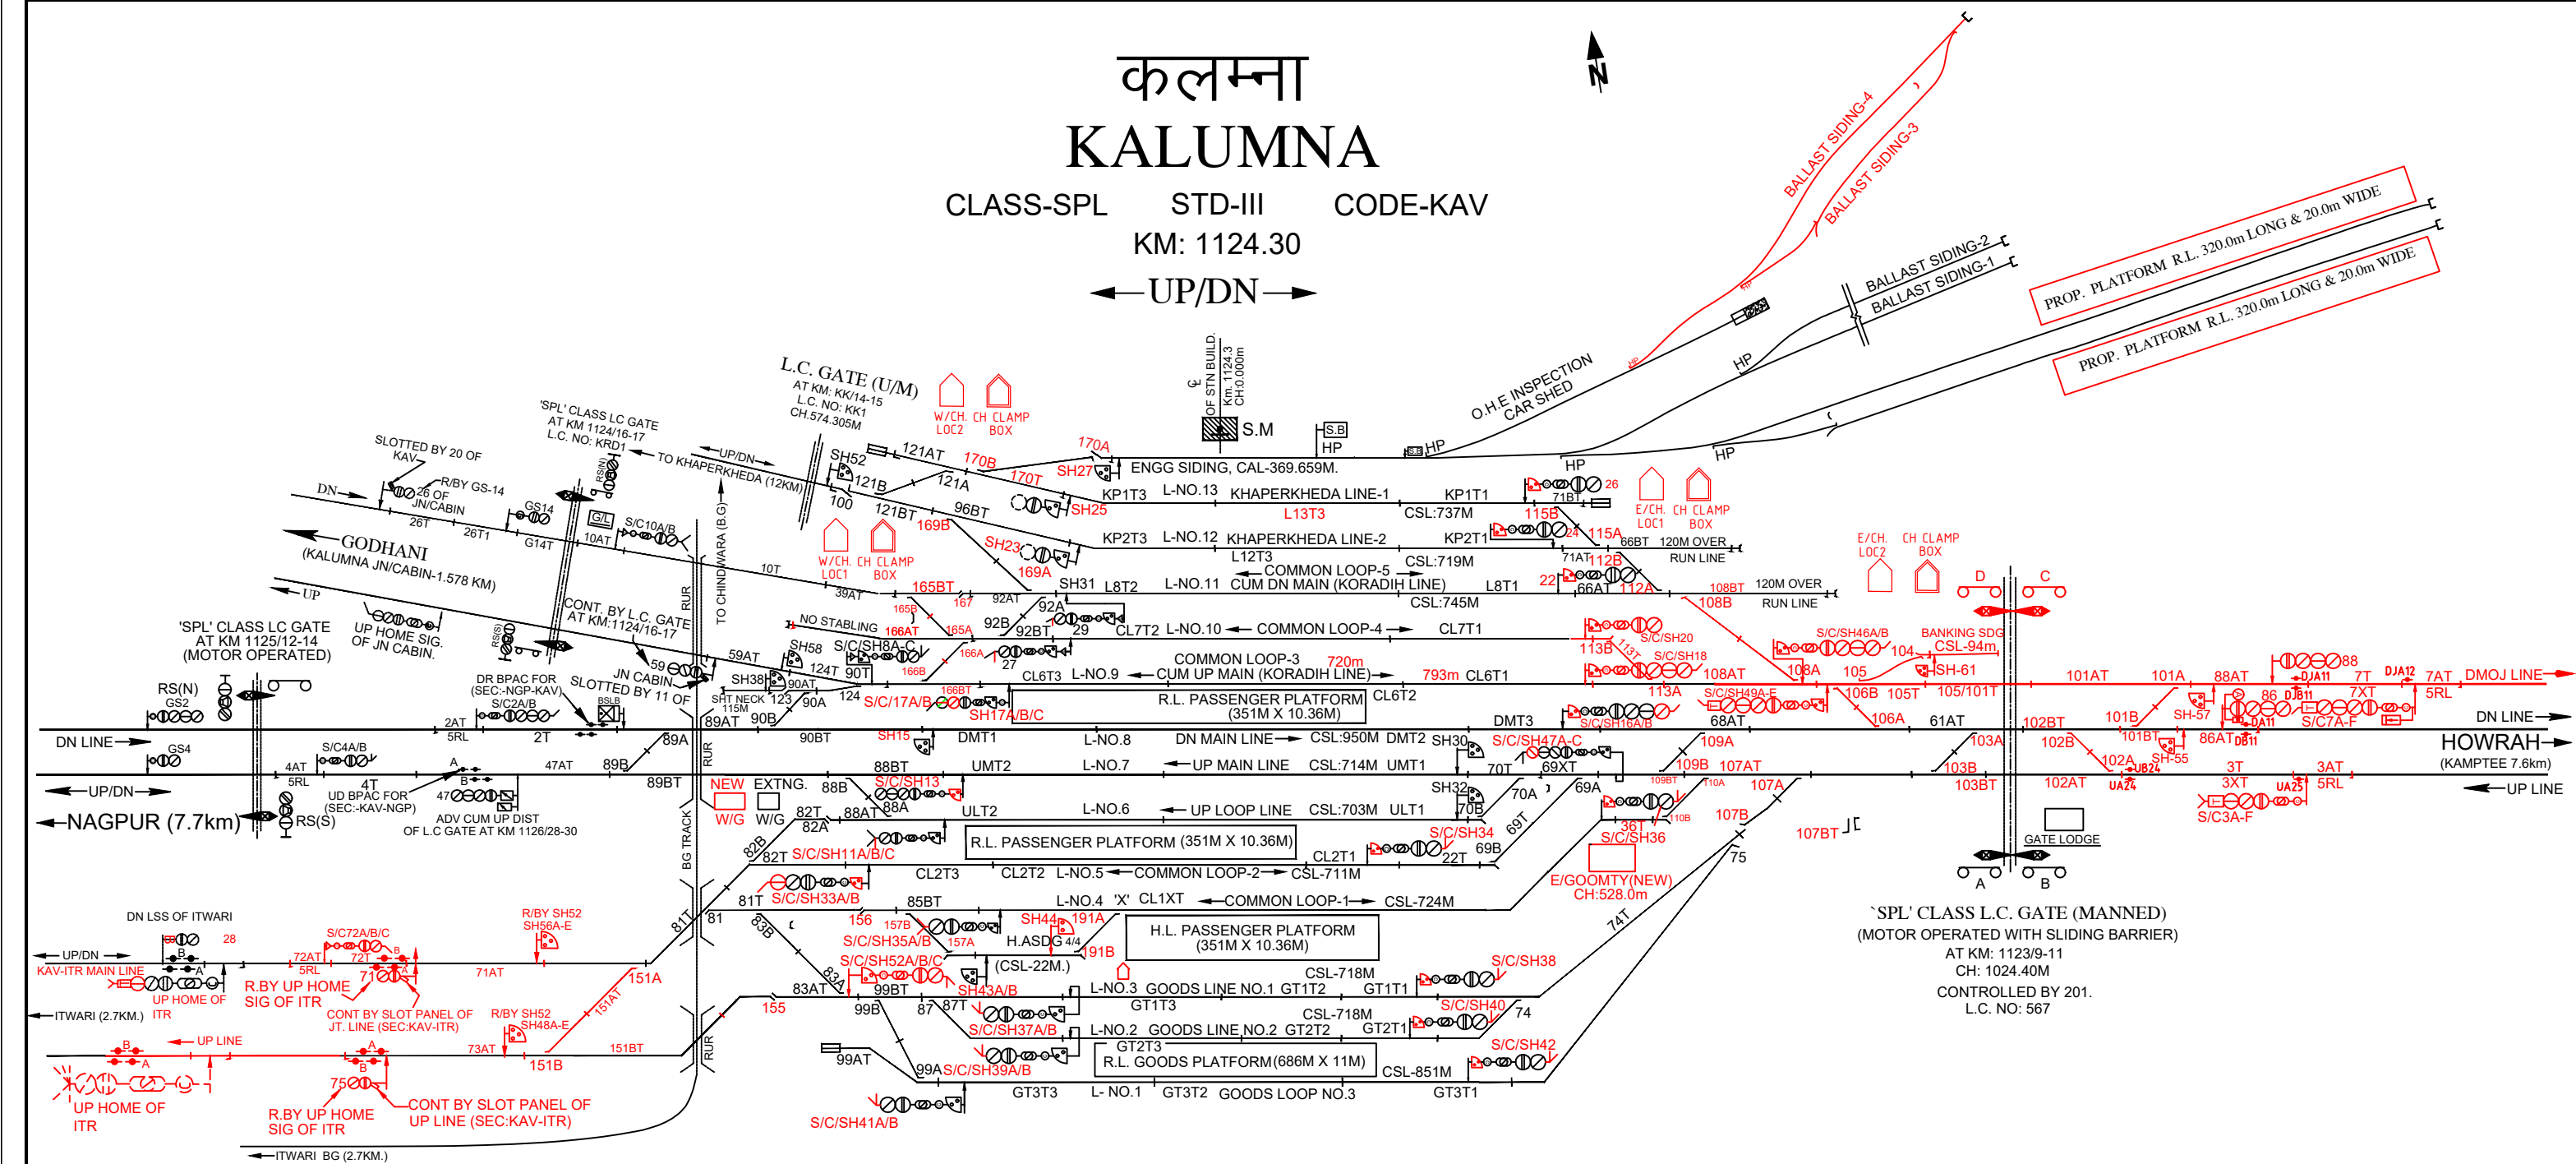

DRG. NO.

SI/NGP/KAV/2023
WORK No-'A1'.
(3RD LINE WORK)