

मुन्डीकोटा MUNDIKOTA

CLASS- SPL STD-III(R) CODE-MNU

KM: 1040.765

UP/DN

TO CLASS L. C. GATE(NO-527)
AT km:1041/3-5

TO CLASS SDG.191A/B
OPERATION LOC. BOX.
TO CLASS SDG.192A/B
OPERATION LOC. BOX.


IN SM'S ROOM

SIDING POINTS 191A/B
OPERATION LOCATION

WEST END
EI GOOMTY

SM'S ROOM

CONT. BY DSP
SEC:TMR-KWN

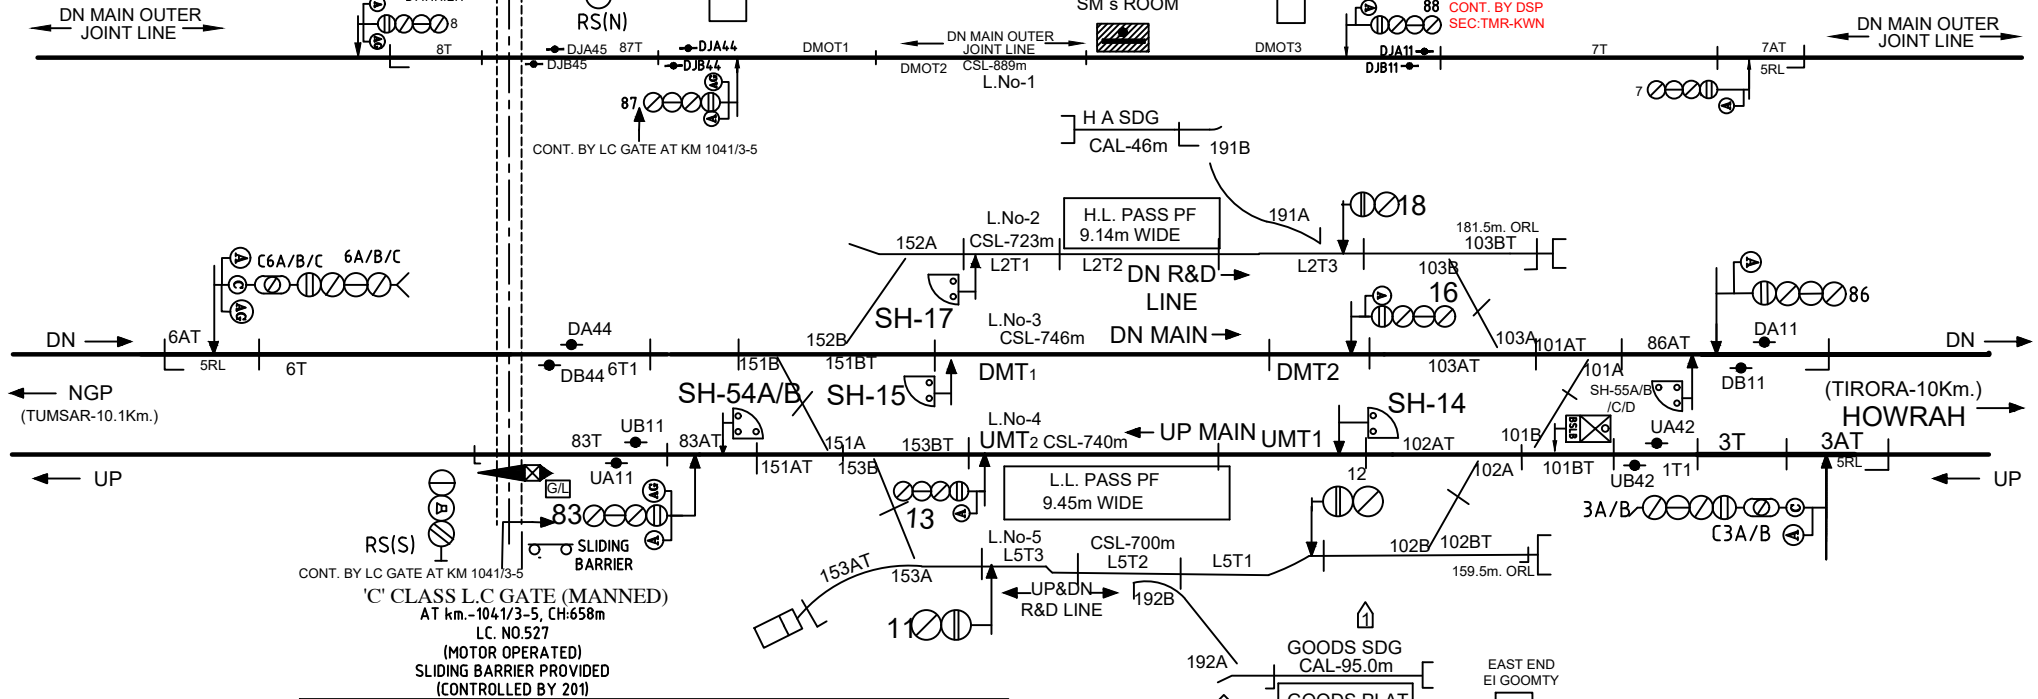

SYSTEM OF WORKING

SL.NO.	SYSTEM	SECTION	INSTRUMENT	LOCATION
1	AUTOMATIC BLOCK	MUNDIKOTA-TUMSAR ROAD (UP&DN).	-	-
2	AUTOMATIC BLOCK	MUNDIKOTA-TIRORA (UP&DN).	-	-
3	AUTOMATIC BLOCK	MUNDIKOTA-TUMSAR ROAD (DMOJL).	-	-
4	AUTOMATIC BLOCK	MUNDIKOTA-TIRORA (DMOJL).	-	-

SIDING POINTS 192A/B
OPERATION LOCATION

CONTROL IN VDU IN S.M'S ROOM

TOTAL NO. OF CONTROL-1 TO 205.

SIGNAL -1 TO 99.(SPACES- 1,2,4,5,9,10,19 TO 53,56 TO 82,84,85,89 TO 99)

POINT -100 TO 190. (SPACES- 100,101,103,105 TO 112,114 TO 151,153,155,157 TO 190)

CONTROL POINT-191 TO 200. (SPACES- 193-200)

CONTROL LC- 201 TO 205. (SPACES- 202 TO 205)

SI/NGP/MNU/2020

WORK No.A2