
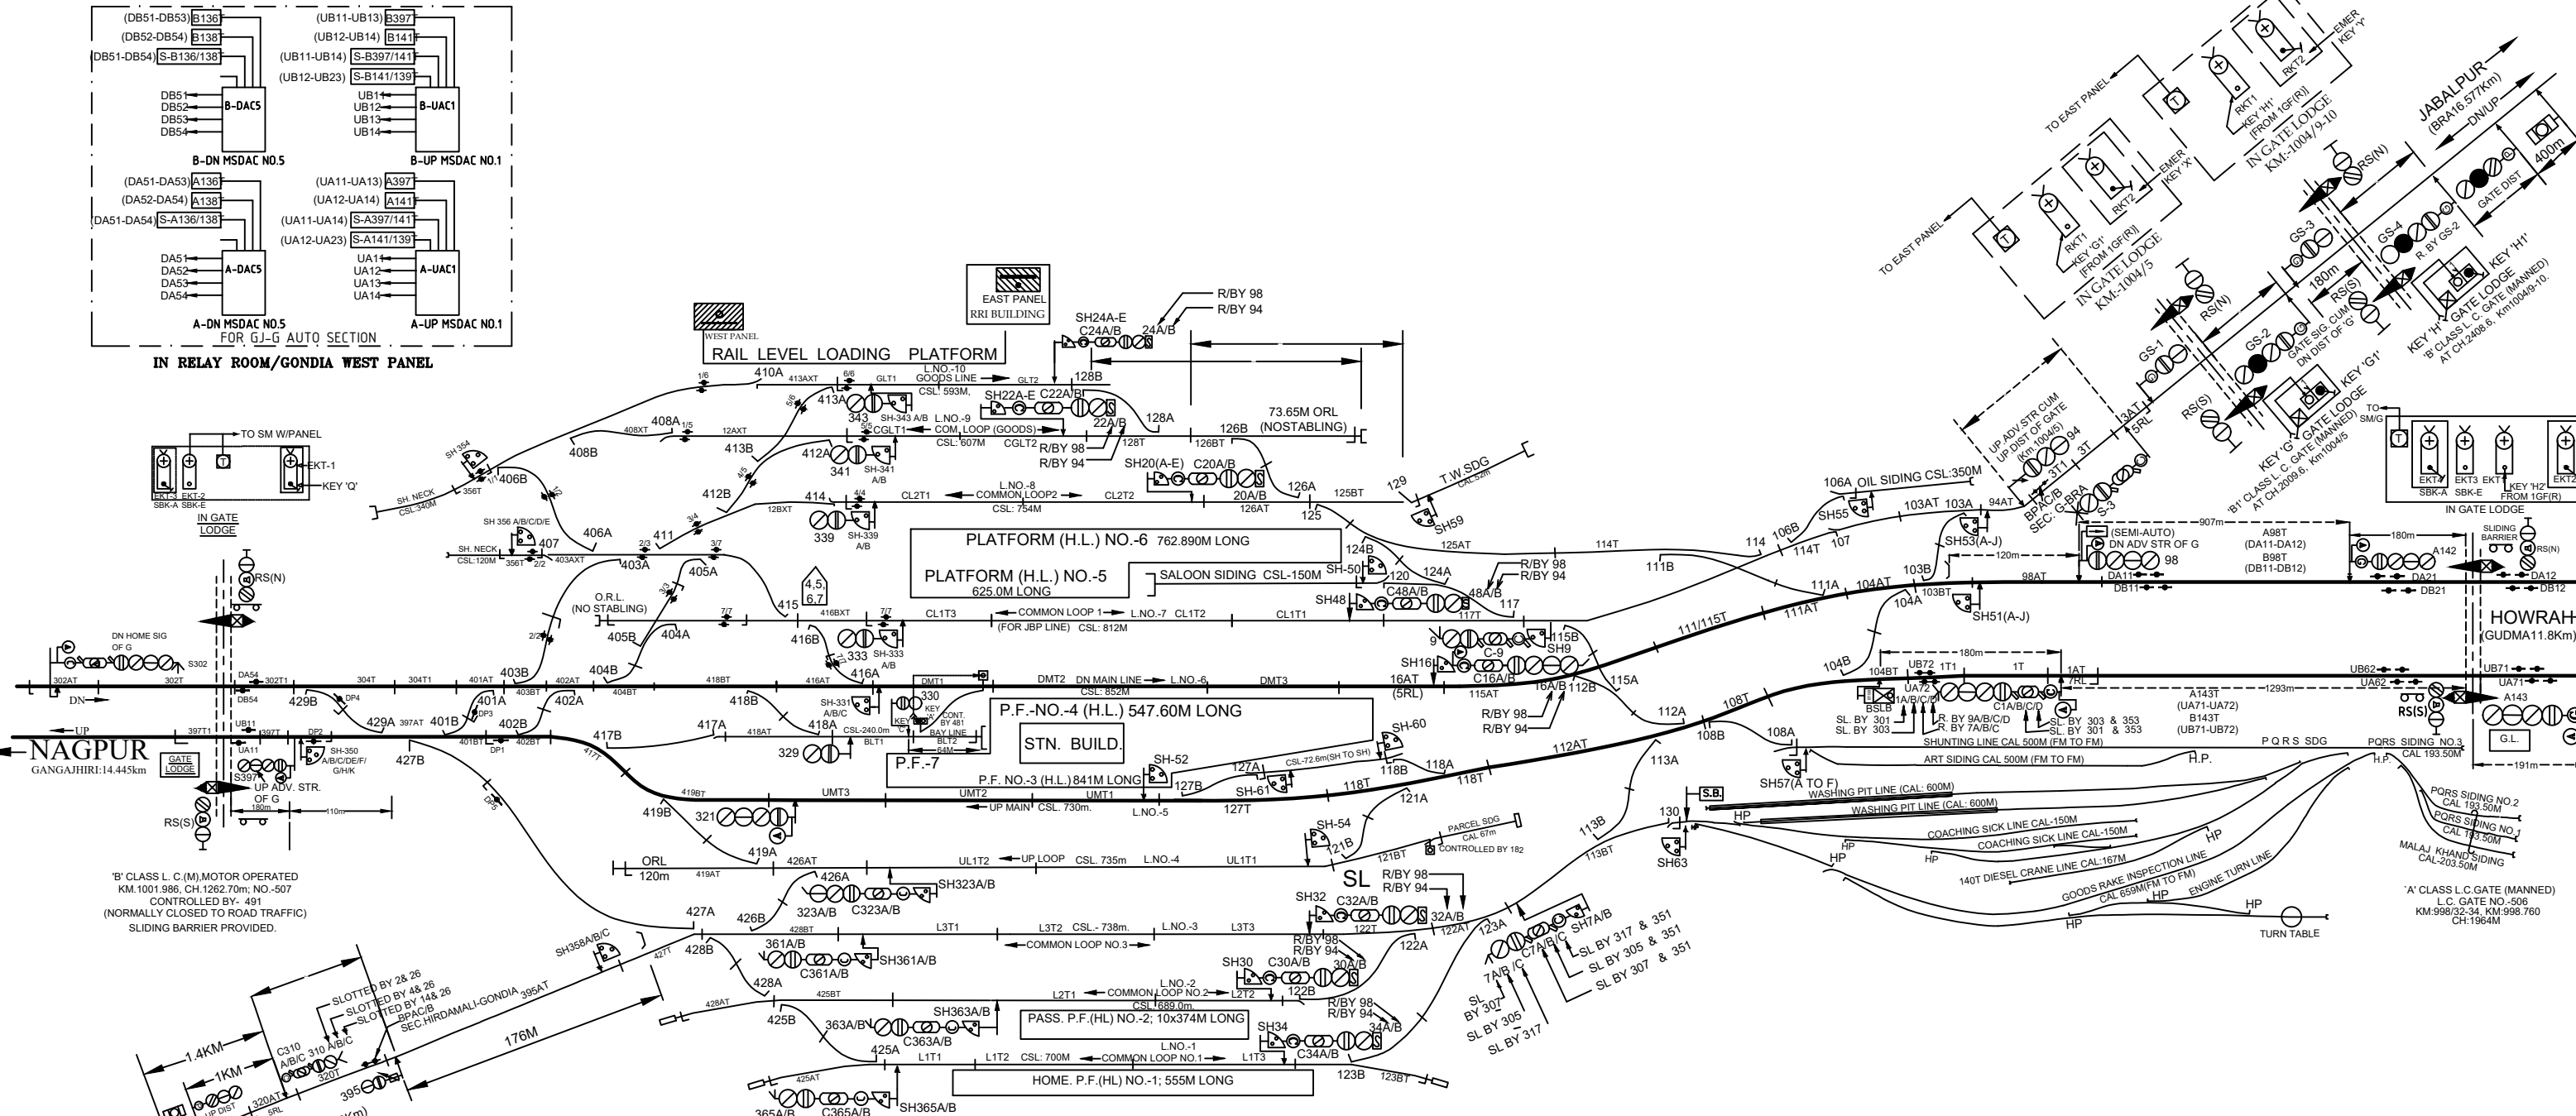
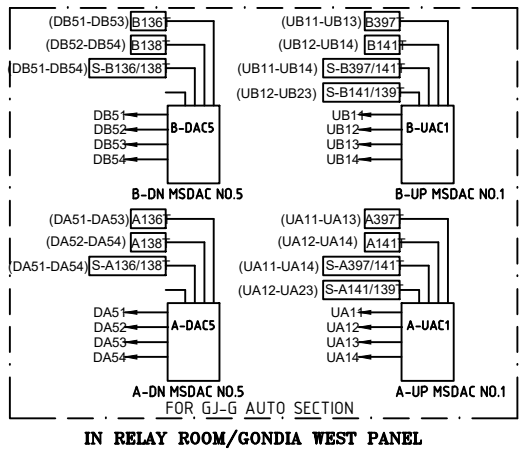


GONDIA

CLASS B STD-III(R) CODE-G
KM: 1000.724
← UP/DN →

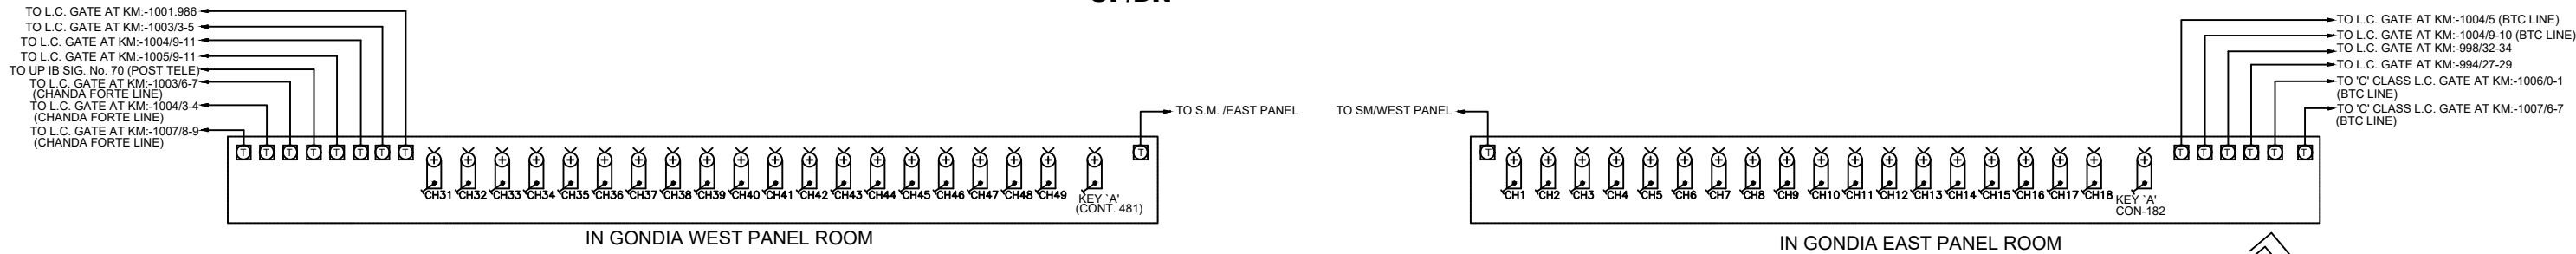

CONTROLS IN S.M.'S WEST PANEL
TOTAL NO. OF CONTROL 300 TO 499
SIGNAL & SLOT CONTROLS 300 TO 400
SPACES- 300,306,308,310,312,314,316,318,319,322,324-328,332,334-338, 340,342,344-349,352,359,360,362,364,366-369,371-394,396,398,399,400.
POINT CONTROLS-401 TO 480, (SPACES- 409, 420 TO 424, 430-480)
SIDING POINT CONTROLS-481 TO 490, (SPACES- 482-490)
L. C. GATE CONTROLS-491 TO 499, (SPACES- 492-499)

SYSTEM OF WORKING				
SL.NO	SYSTEM	SECTION	B/ INST.	LOCATION
1.	AUTOMATIC BLOCK	-	-	-
2.	AUTOMATIC BLOCK	-	-	-
3.	ABSOLUTE BLOCK	GONDIA - HIRDMALI	* S L B P	WEST PANEL ROOM
6.	ABSOLUTE BLOCK	GONDIA - BIRSOLA	* T L B I	EAST PANEL ROOM

*PROVIDED WITH BLOCK PROVING AXLE COUNTER (BPAC)

CONTROLS IN S.M.'S EAST PANEL
TOTAL NO. OF CONTROL-1 TO 299
SIGNAL & SLOTS CONTROLS-1 TO 100.
(SPACES- 5,8,11,13,15,17,18,19,21,23,25,27,29,31,33,35,37, 39,41-47,49,56,58,62,64-93,95,96,97,99,100.)
POINT CONTROLS-101 TO 180. (SPACES-101,102,105,109,110,116,119,120, 131-180.)
SIDING POINT CONTROLS-181 TO 195. (SPACES-181,183-195)
L. C. GATE CONTROLS-196 TO 200. (SPACES-196-200)
(SPACES 201-299)

GONDIA

MINIATURE PLAN (END PANEL)

SI/NGP/G/17, WORK NO-'F'