


CLASS 'B' STD-III(R) CODE-BAKL

KM: 906.868

BAKAL
← UP/DN →

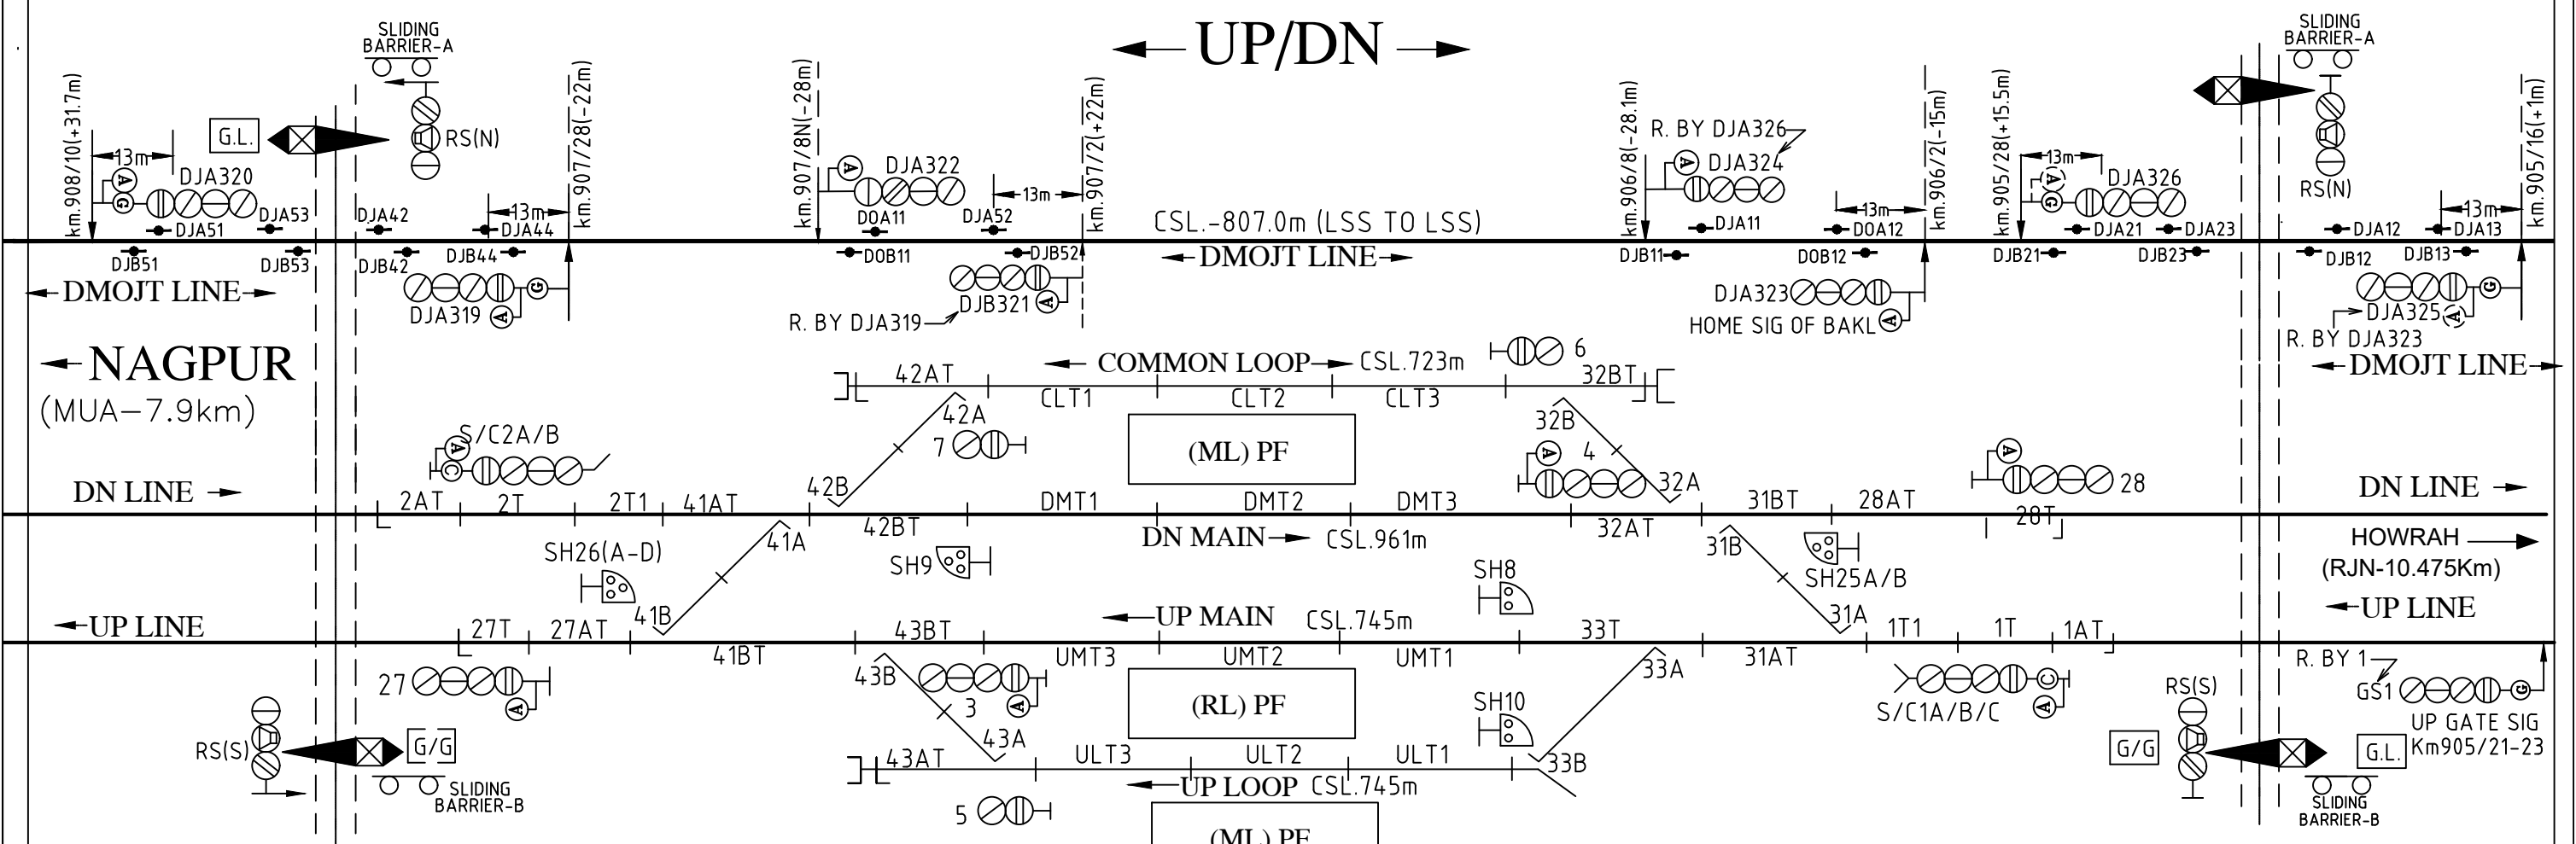

'C' CLASS L-XING (MOTOR OPERATED)
AT Km:908/3-5, CH:1212.79
L.C. NO. 465
CONTROL BY 57
(PROVIDED WITH SLIDING BARRIER)
(NORMALLY OPEN TO ROAD TRAFFIC)

(ML) PF
S.M's PANEL

'A' CLASS L-XING (MOTOR OPERATED)
L.C.NO.464
AT Km.905/21-23, CH:1174.50m
CONTROL BY 56
(NORMALLY OPEN TO ROAD TRAFFIC)
(PROVIDED WITH SLIDING BARRIER)

बाकल
IN CONNECTION WITH 3RD LINE BETWEEN RJN-KAV WITH
AUTO SIGNALLING.