


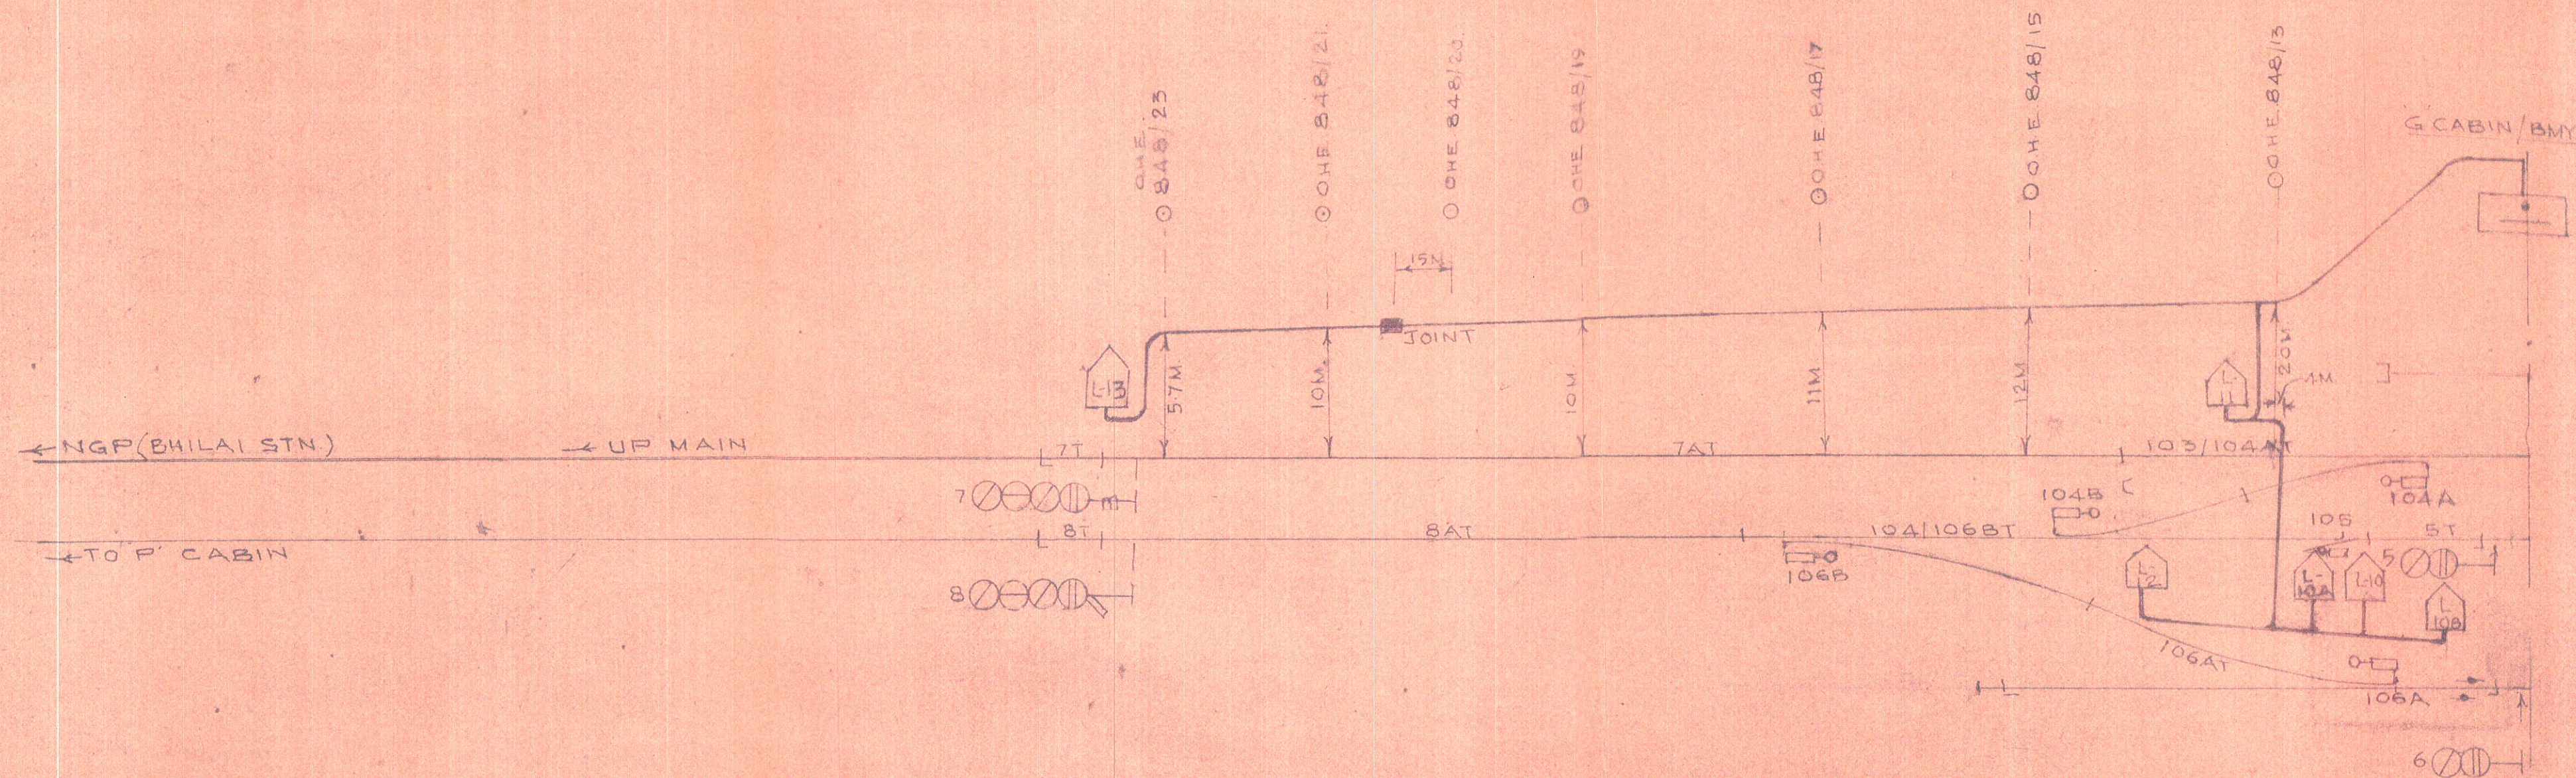

TO SUIT I.P. NO. SI. 9447 ALT. D

DRAWN TRACED C H E C K E D			SHEET No. 24
S.E.R	G-CABIN/BMY [WEST CABIN]	CABLE ROUTE PLAN	SI. 9447 W
		BEI/W/BA	HDM/W
		D.S.T.E. (W)/BHILAI	