


# ALTRATION


(X. STN)

(Y. STN)

## DN/UP SINGLE LINE

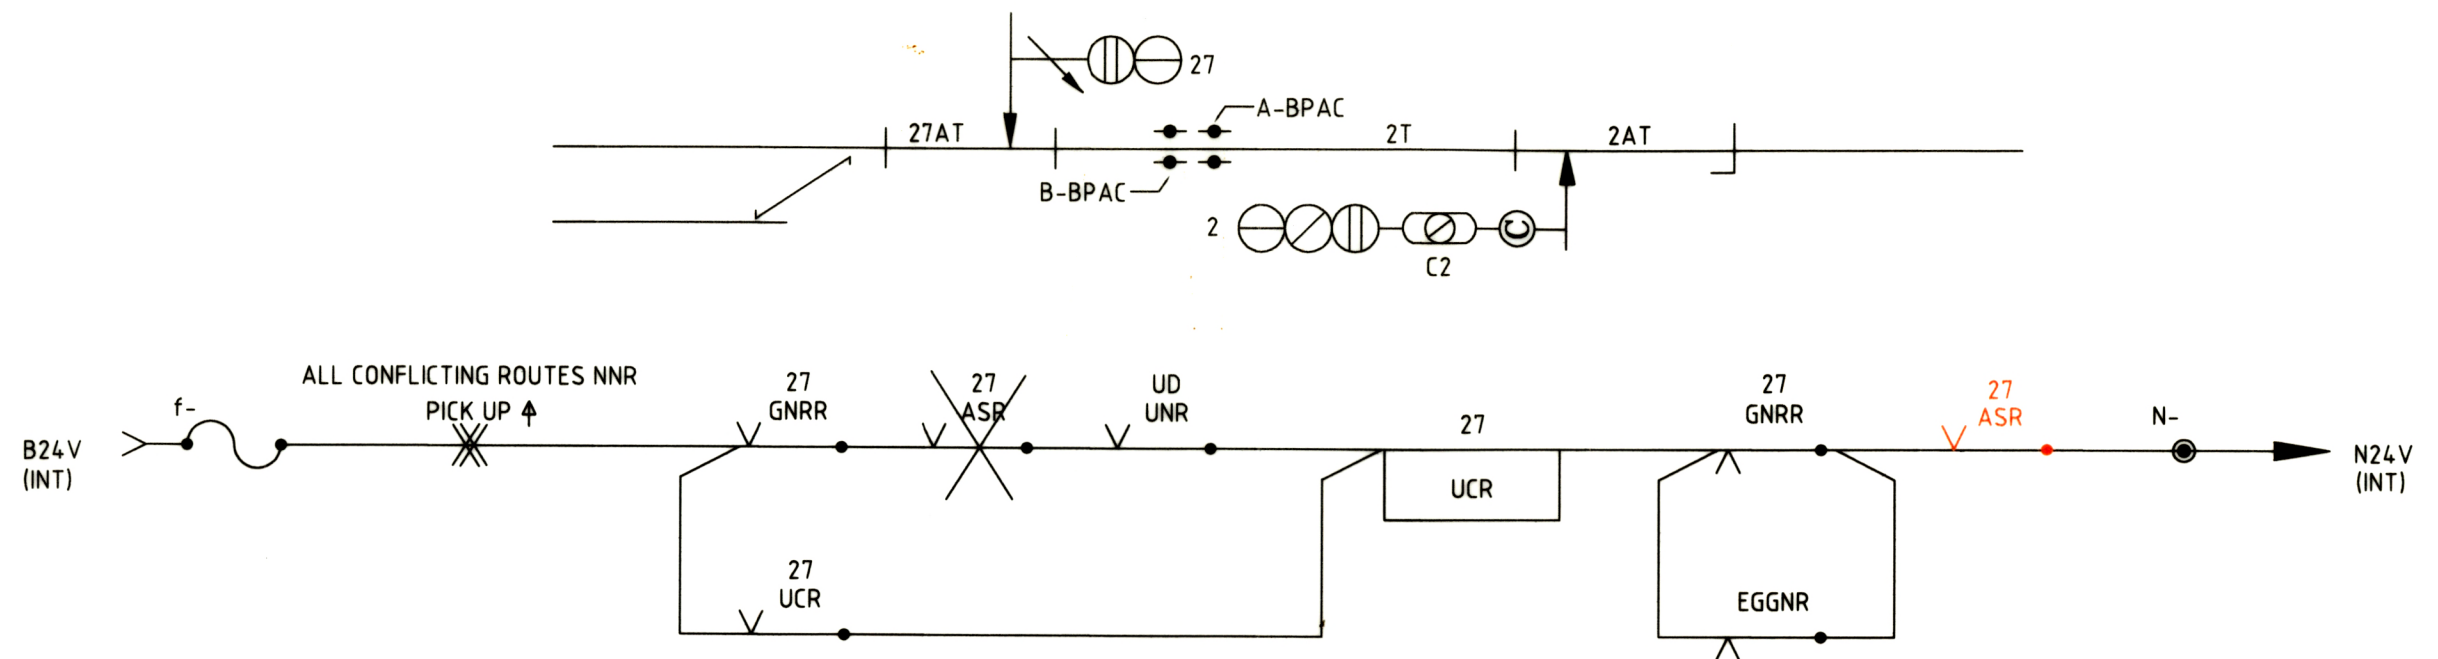

## DN/UP DOUBLE LINE

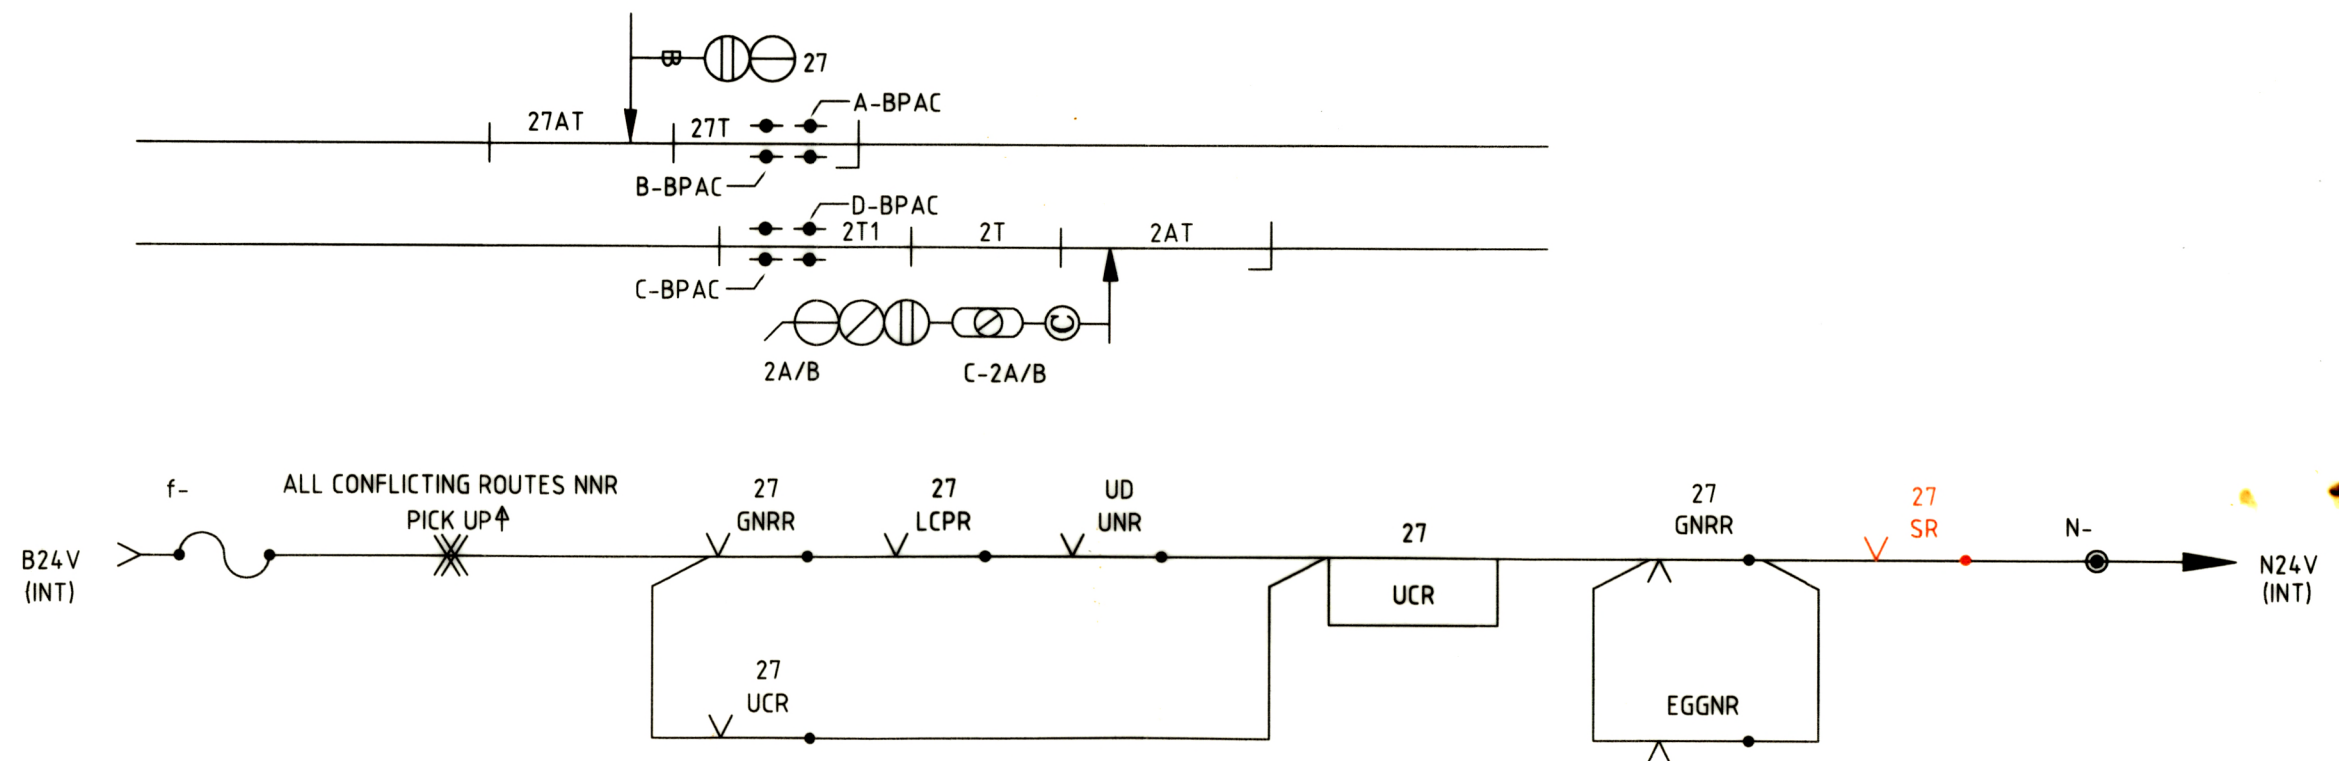

SHT.NO. 01	DIVN-BSP	TYPICAL	AUTO ROUTE RELEASE OF ADV. STR. CIRCUIT WITH IMPROVED RELIABILITY	CHECKED BY			APPROVED BY	SHT.No. 01
TYPICAL	S.E.C.R			<i>[Signature]</i>	<i>[Signature]</i>	<i>[Signature]</i>	<i>[Signature]</i>	TYPICAL
21/11				SSE/DRG	ASTE/PLG	DY.CSTE(G)/HQ.	f.CSTE/SECR/BSP	21/11