





6 QUAD CABLE ROUTE DIAGRAM NPI-BYT SECTION

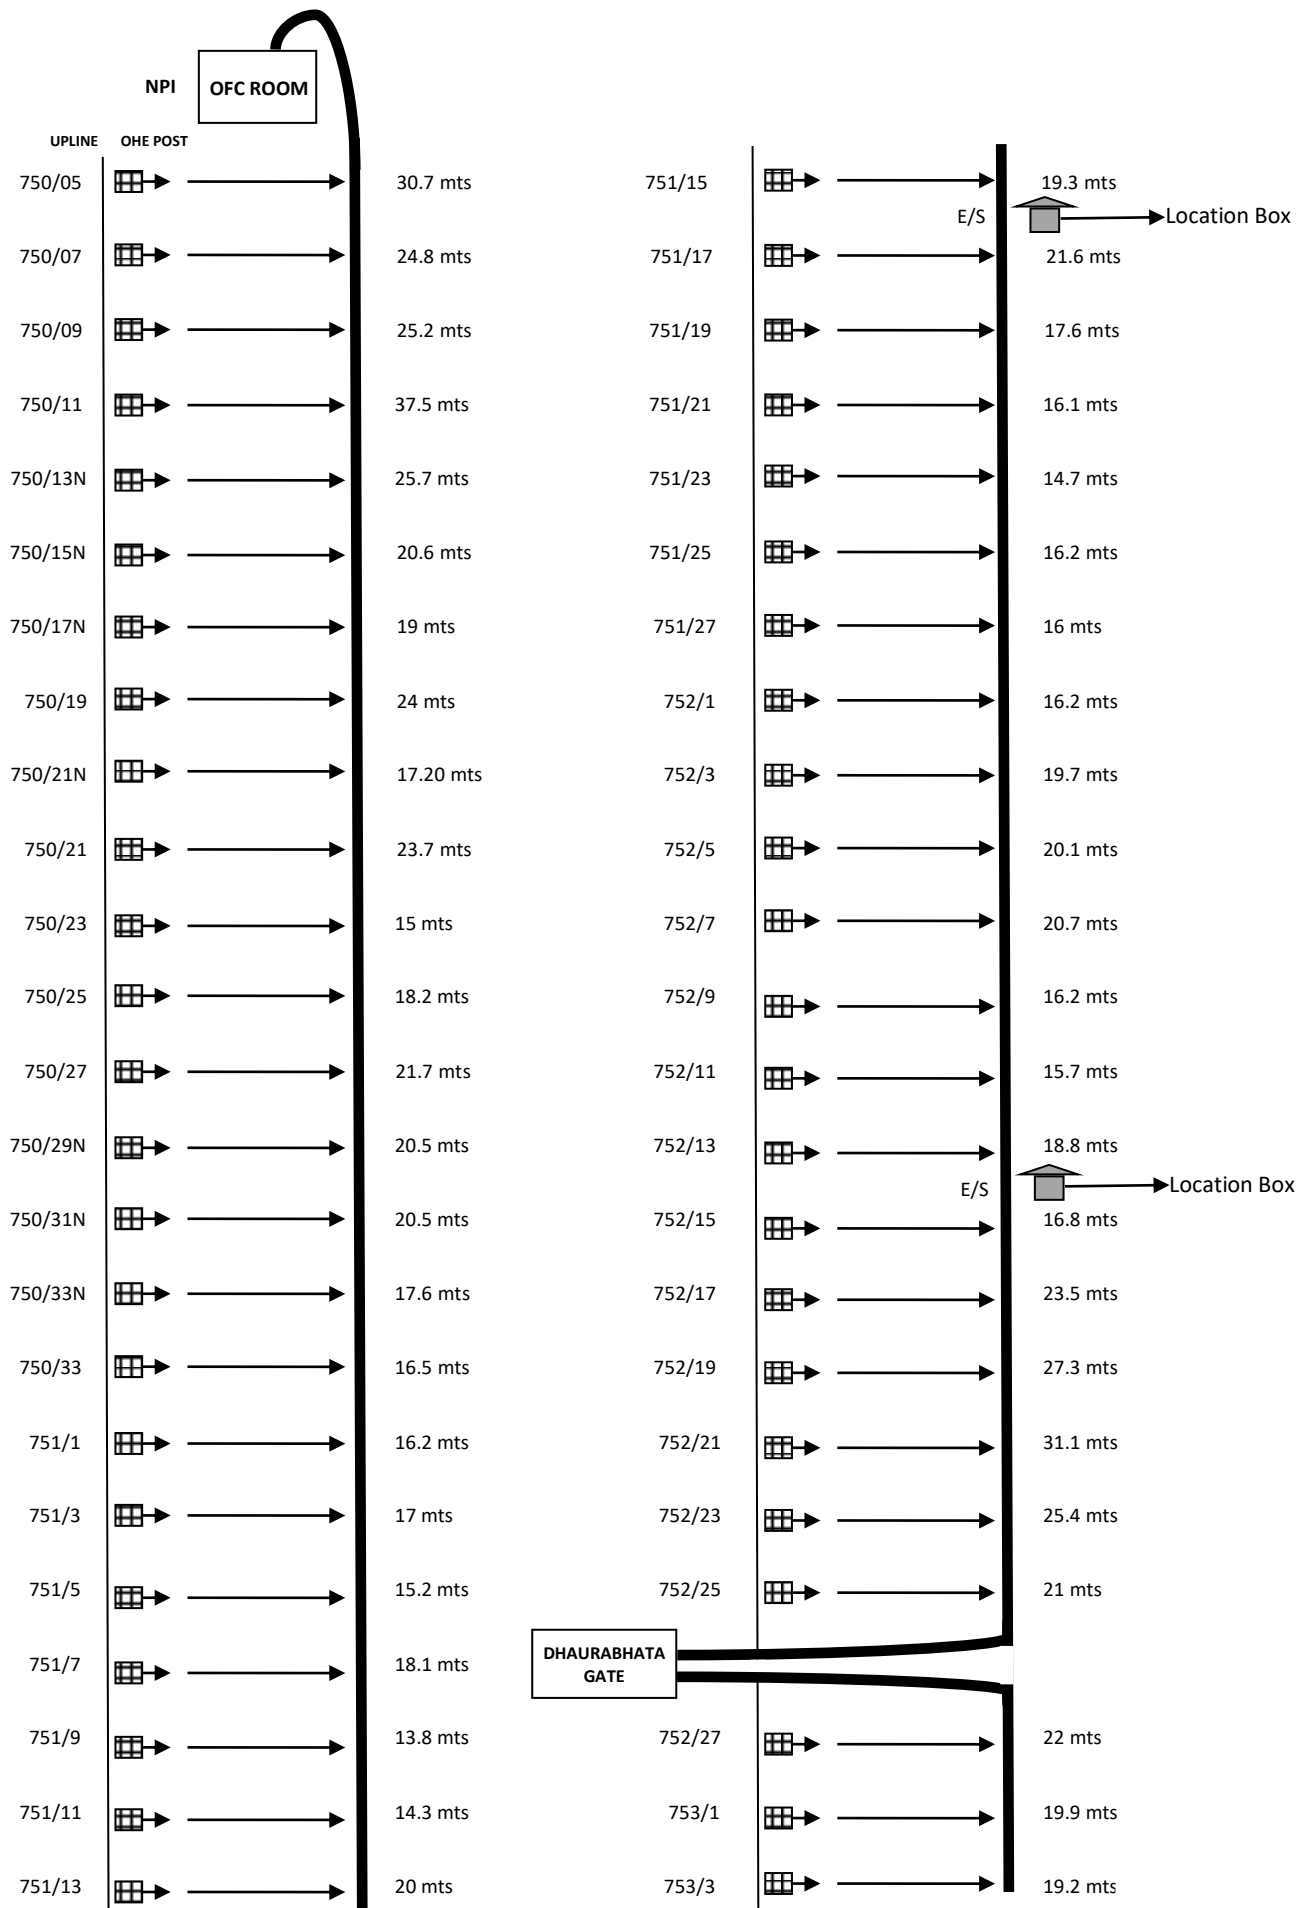

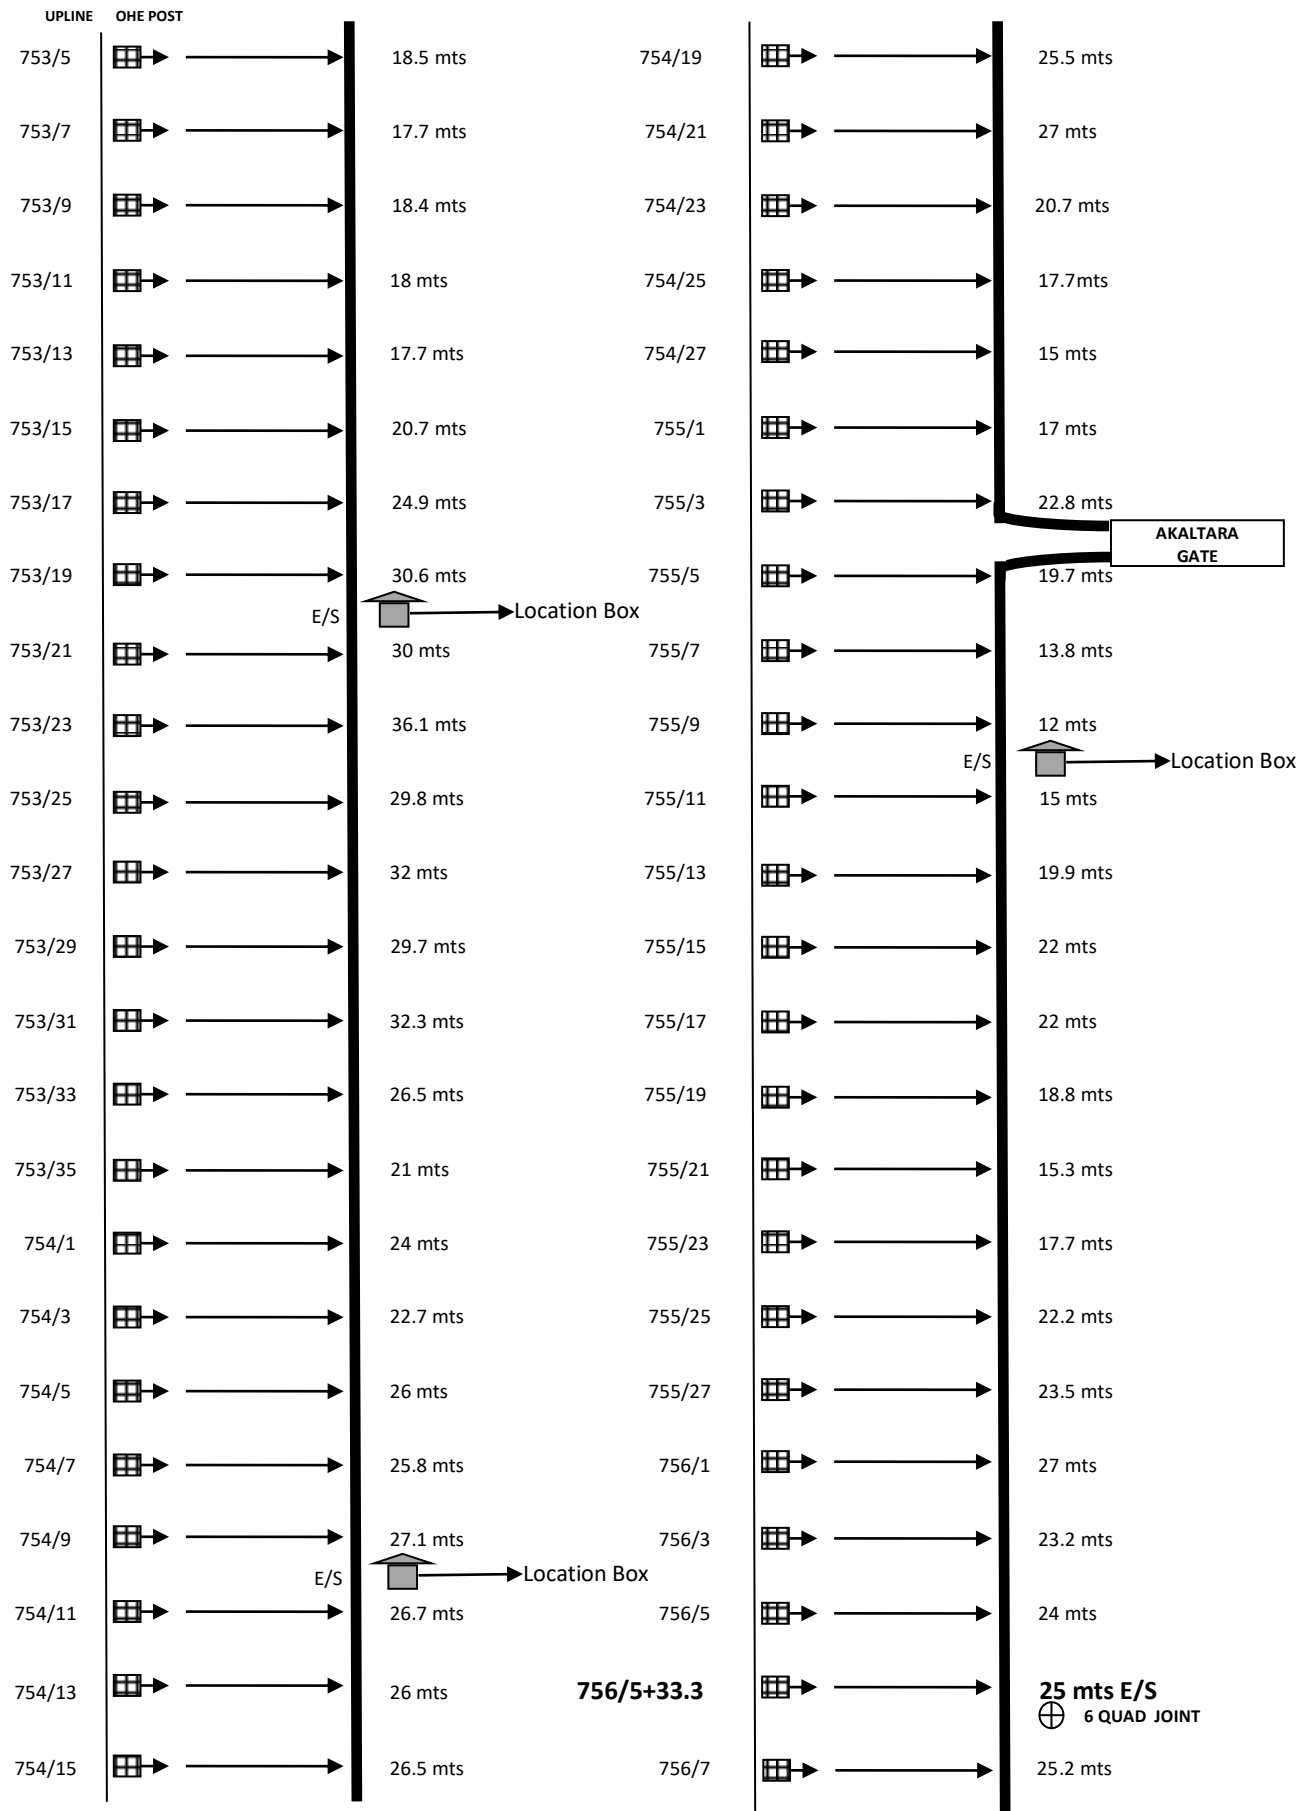

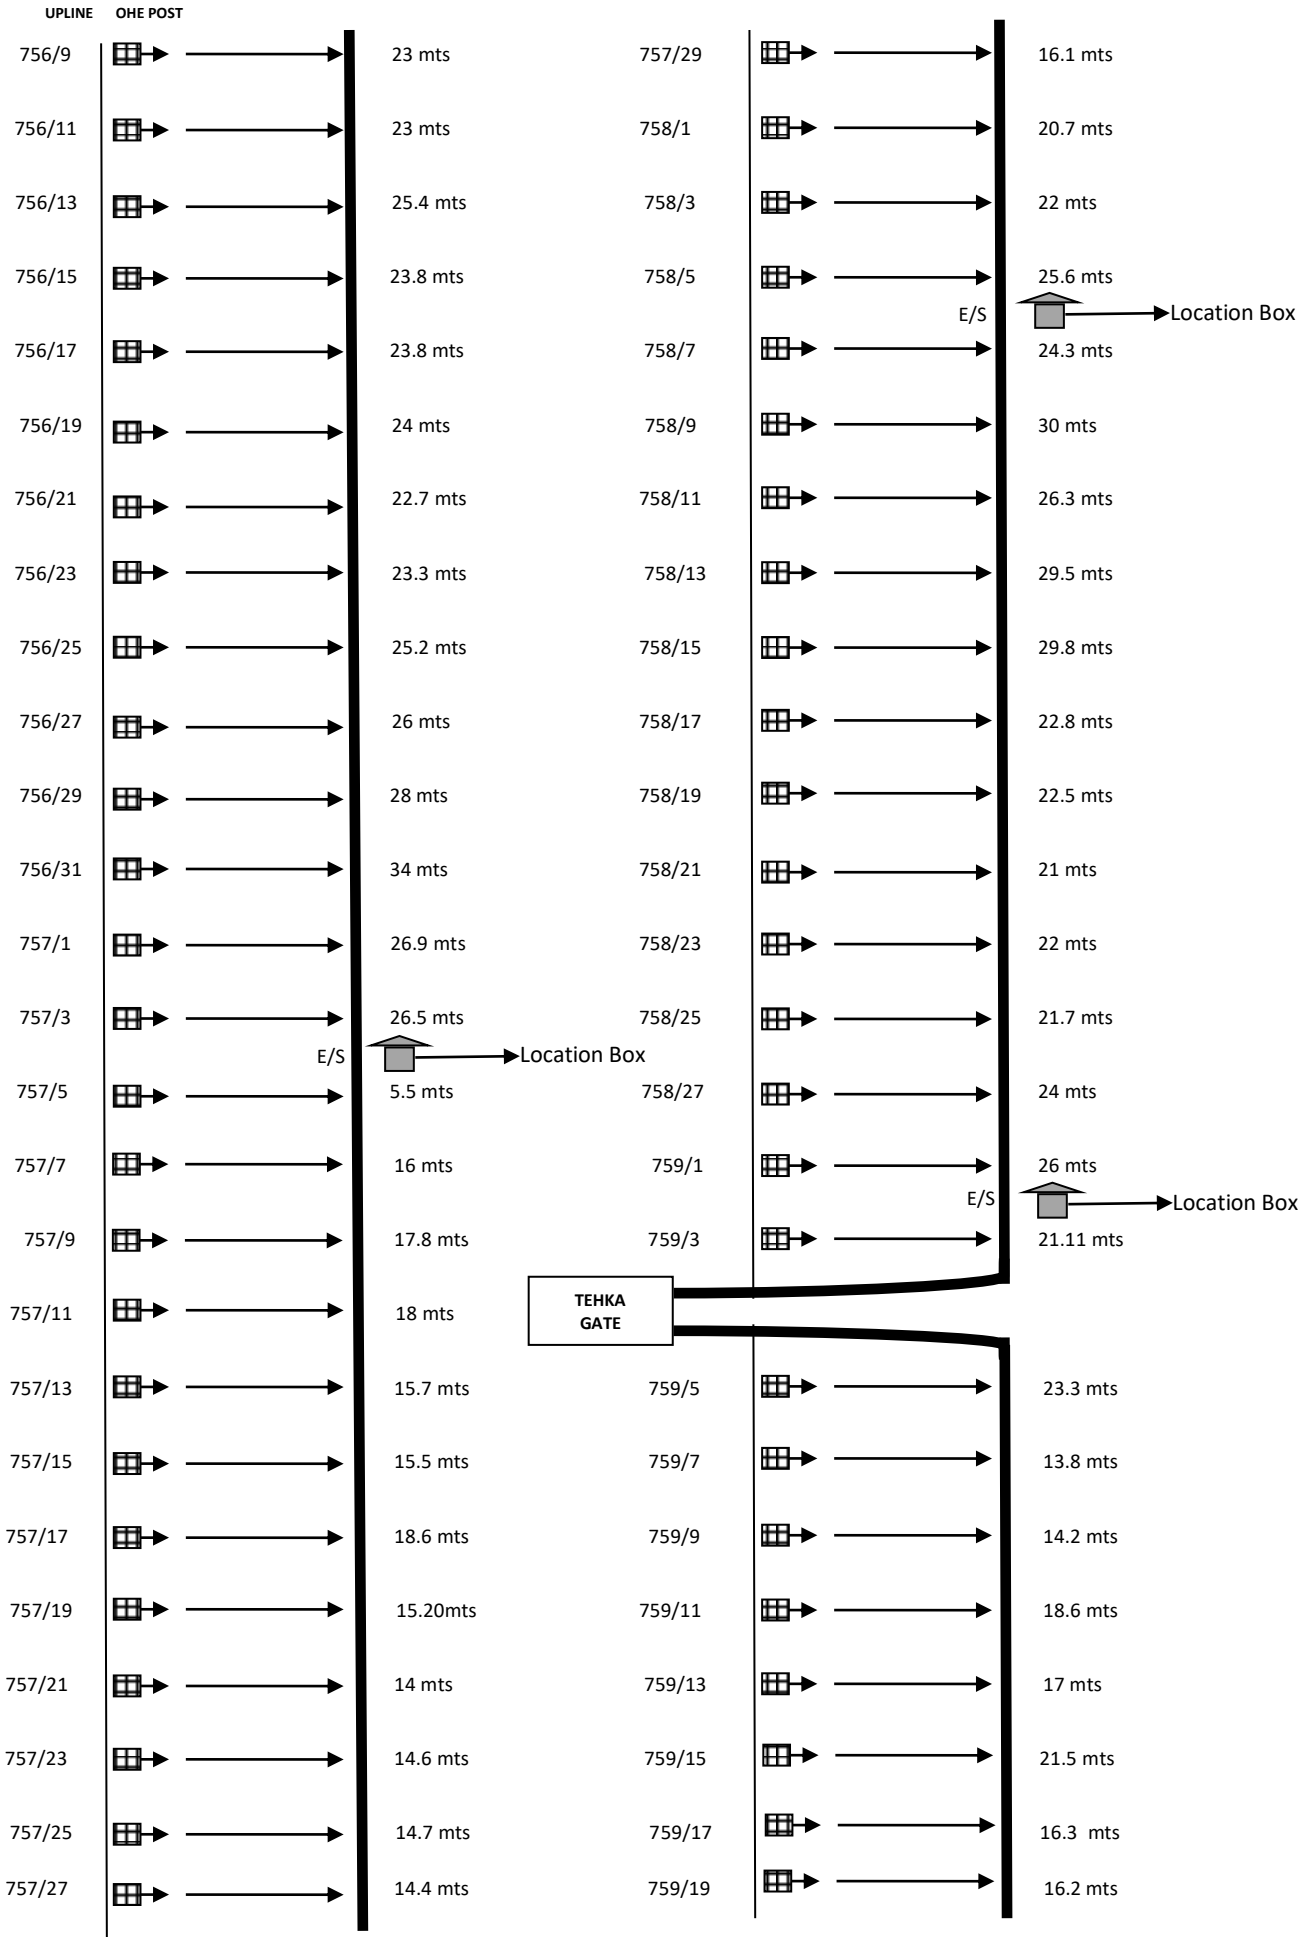

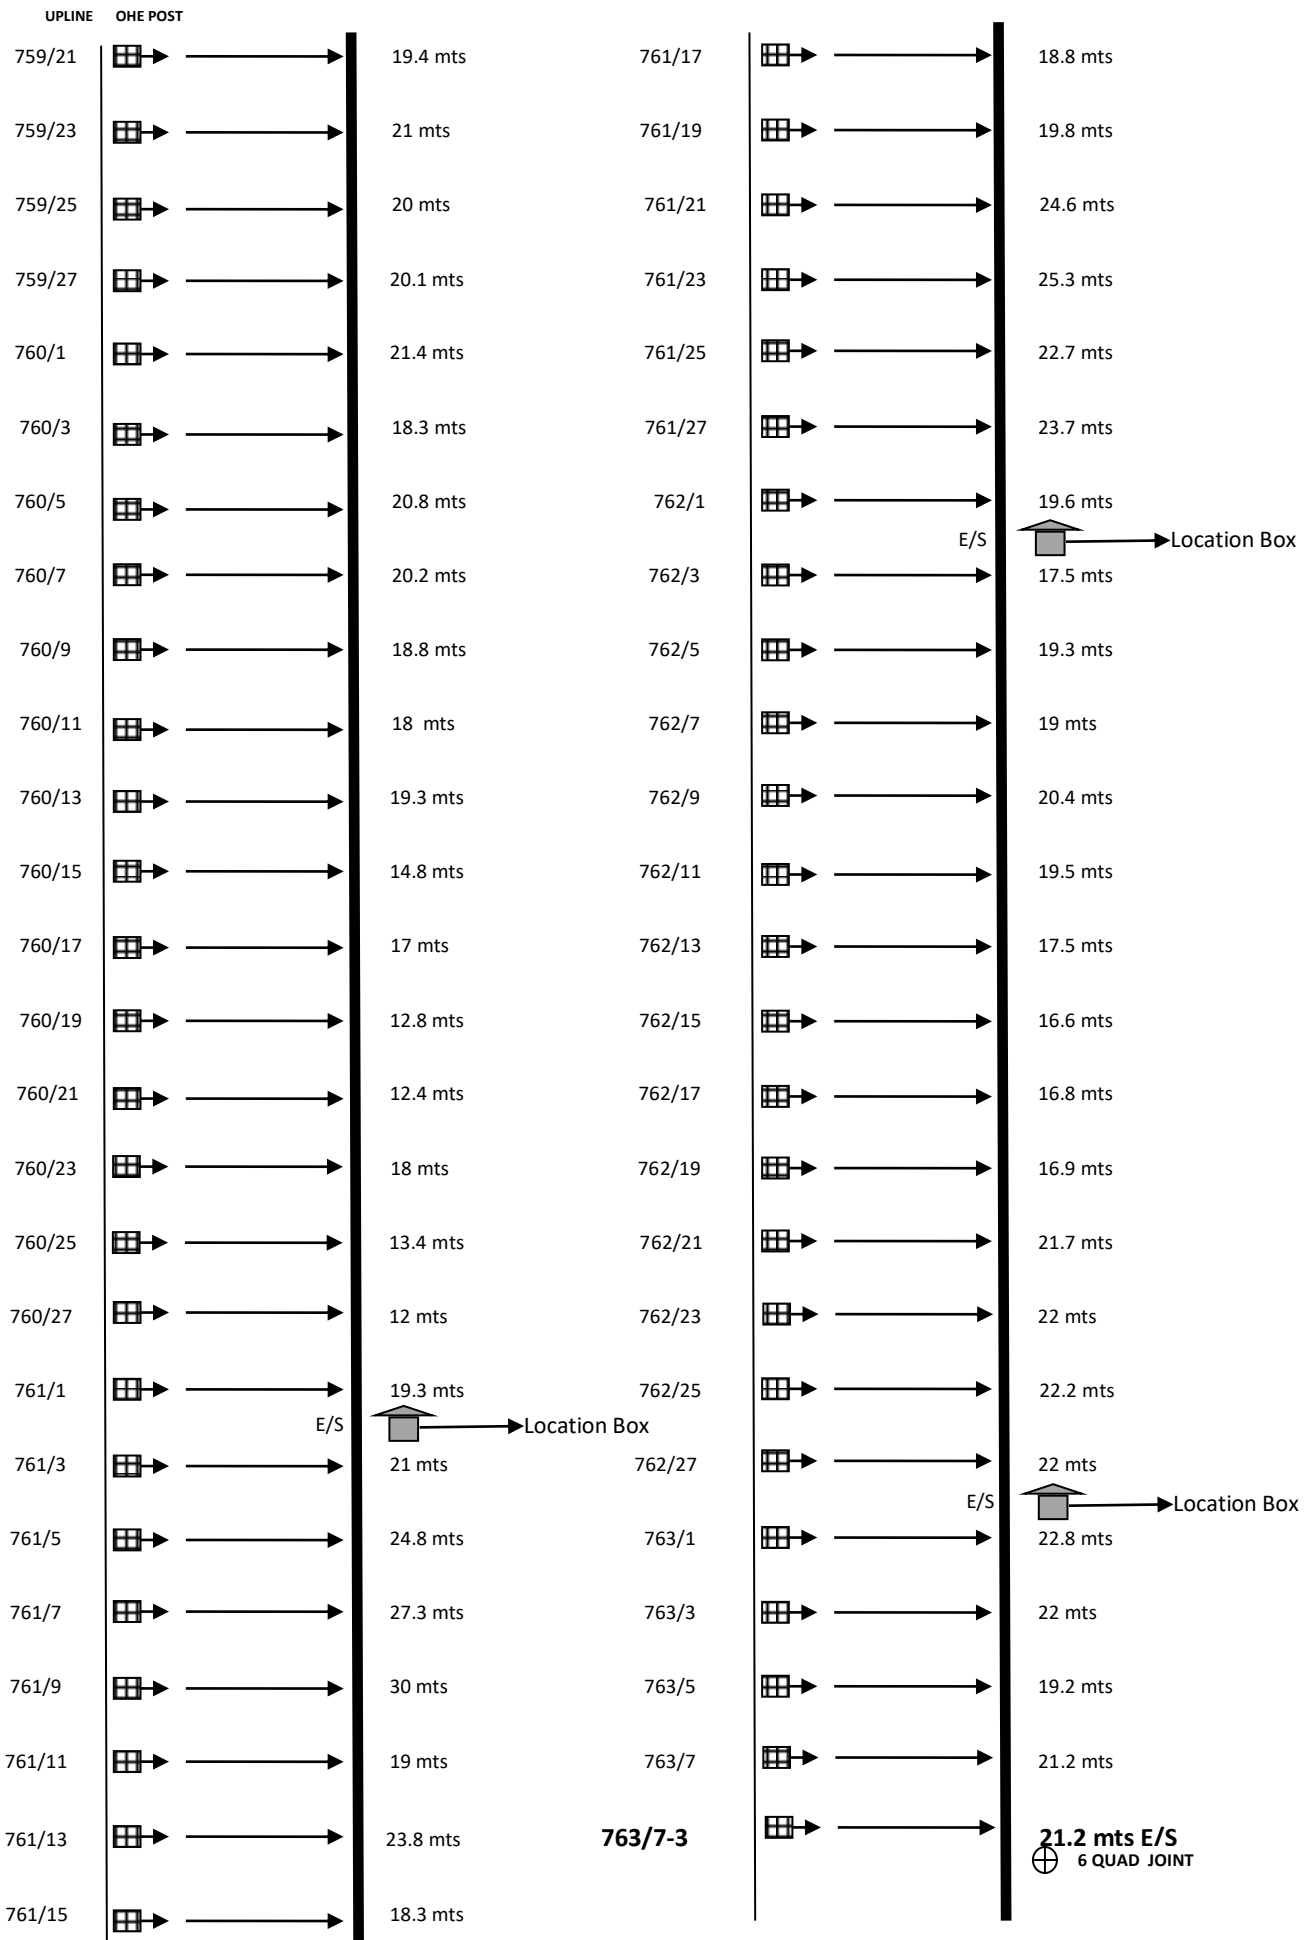

UPLINE OHE POST

763/9 20 mts

763/11 17.5 mts

763/13 18 mts

763/15 18.3 mts

763/17N 15.2 mts

763/17N+8

BALODA BAZAR
GATE

