


6-QUAD CABLE ROUTE PLAN

G-BTC SECTION SP/SSP/TSS

NAGARADHAM SP

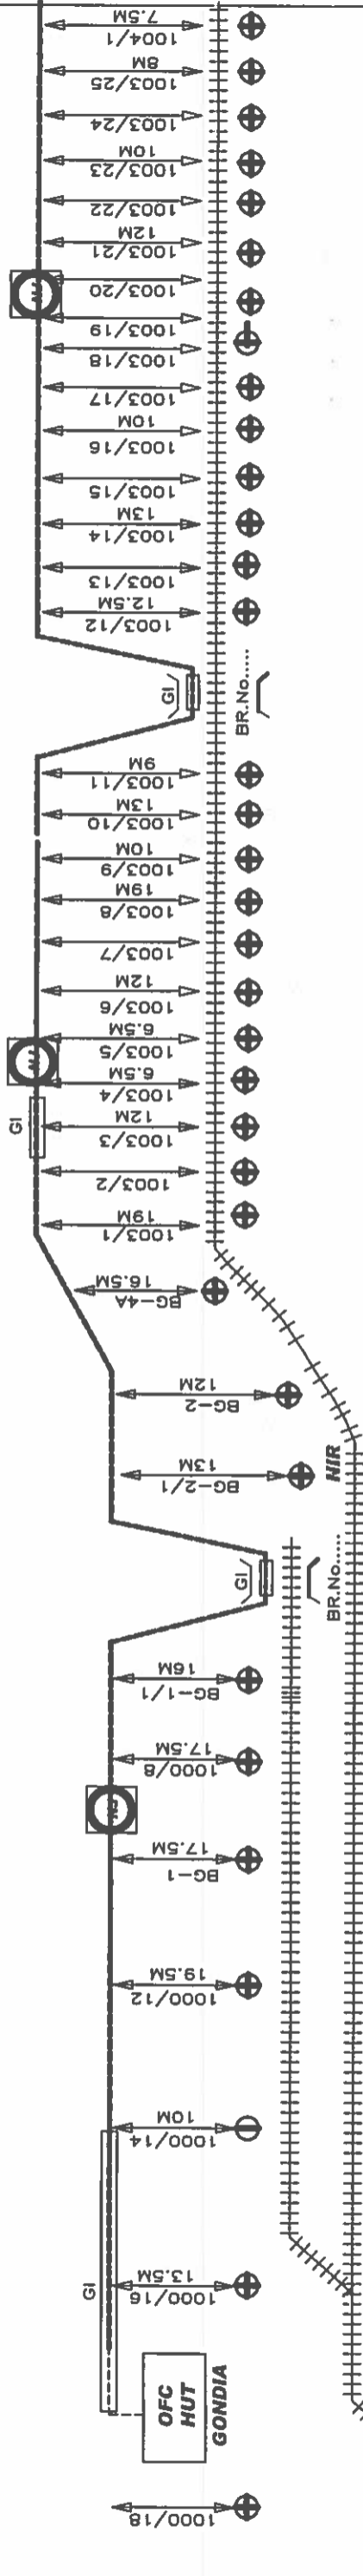

SOUTH EAST CENTRAL RAILWAY S&T NAGPUR DIVISION
GONDIA-NAGARADHAM SP

6 QUAD TELECOM CABLE ROUTE PLAN BETWEEN GONDIA TO NAGARADHAM SP IN CONNECTION WITH RAILWAY ELECTRIFICATION WORK.

LEGEND

— CABLE ROUTE


— OHE MAST

1007/7 DISTANCE FROM CENTRE OF THE TRACK

12.M

DRAWN BY M/S AVP ENTERPRISES_NGP	CHECKED SSE/TELE RE/JBP	APPROVED ADSTE/RE RE/JBP	SECTION GONDIA NAGARADHAM SP
WORK :- PROVISION OF 6 QUAD CABLE IN SP,SSP AND TSS IN CONNECTION WITH THE WORK OF RAILWAY ELECTRIFICATION IN G-BTC-NIR SECTION.		DRAWING No: AVP/6 QD SP,SSP,TSS	
1007/4 13.5M		SCALE NOT TO SCALE	
SOUTH EAST C. RAILWAY, SIG. & TELE NAGPUR DIVISION, SP, SSP & TSS 6 QUAD CABLE ROUTE PLANIN GONDIA - BTC SECTION.		SHEET No:- 01 CABLE ROUTE PLAN	
M/S AVP ENTERPRISES NAGPUR		G- NAGARADHAM SP	

NAGARADHAM SP

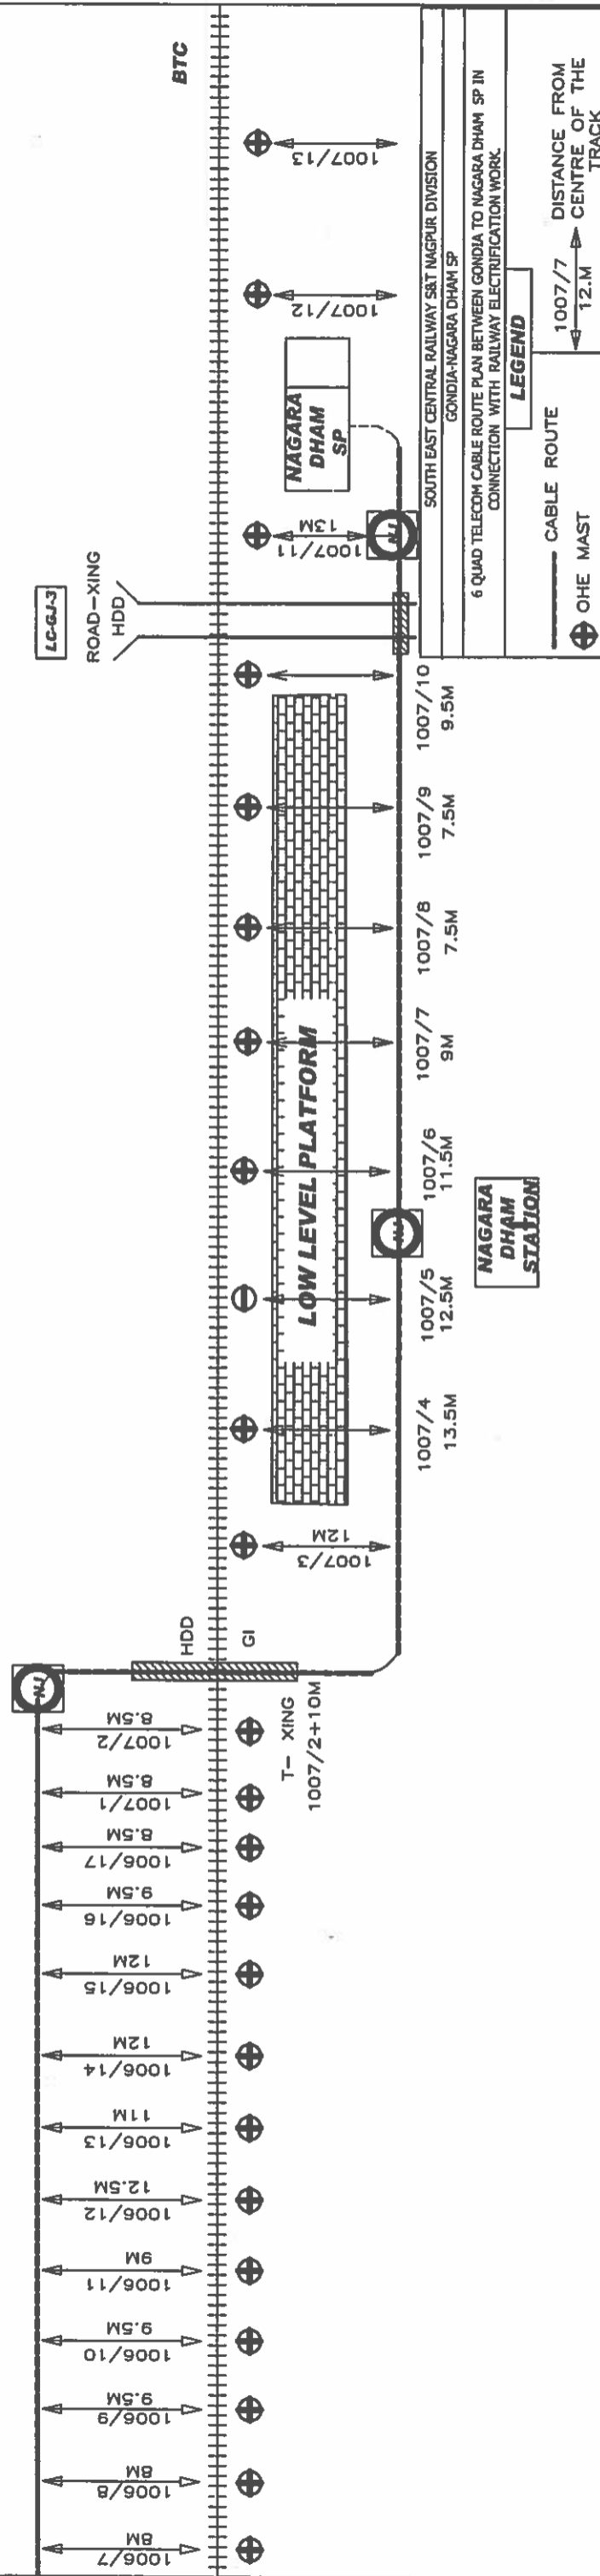

DRAWN BY	CHECKED	APPROVED	SCALE	DRAWING No:	SECTION
M/S AVP ENTERPRISES NGP	SSE/TELE RE/JBP	ADSTE/RE RE/JBP	NOT TO SCALE	AVP/6 QD SP,SSP,TSS G- NAGARADHAM SP	GONDIA / NAGARADHAM SP
M/S AVP ENTERPRISES NAGPUR	Dy.CSTE/1 RE/JBP				
WORK :- PROVISION OF 6 QUAD CABLE IN SP,SSP AND TSS IN CONNECTION WITH THE WORK OF RAILWAY ELECTRIFICATION IN G-BTC-NIR SECTION.			SHEET No:- 03		
SOUTH EAST C. RAILWAY, SIG. & TELE NAGPUR DIVISION, SP, SSP & TSS 6 QUAD CABLE ROUTE PLANIN GONDIA - BTC SECTION.			CABLE ROUTE PLAN NAGARADHAM SP		

MATERIAL LINE

BIRSOLA SSP




BTC

BTC

G

G

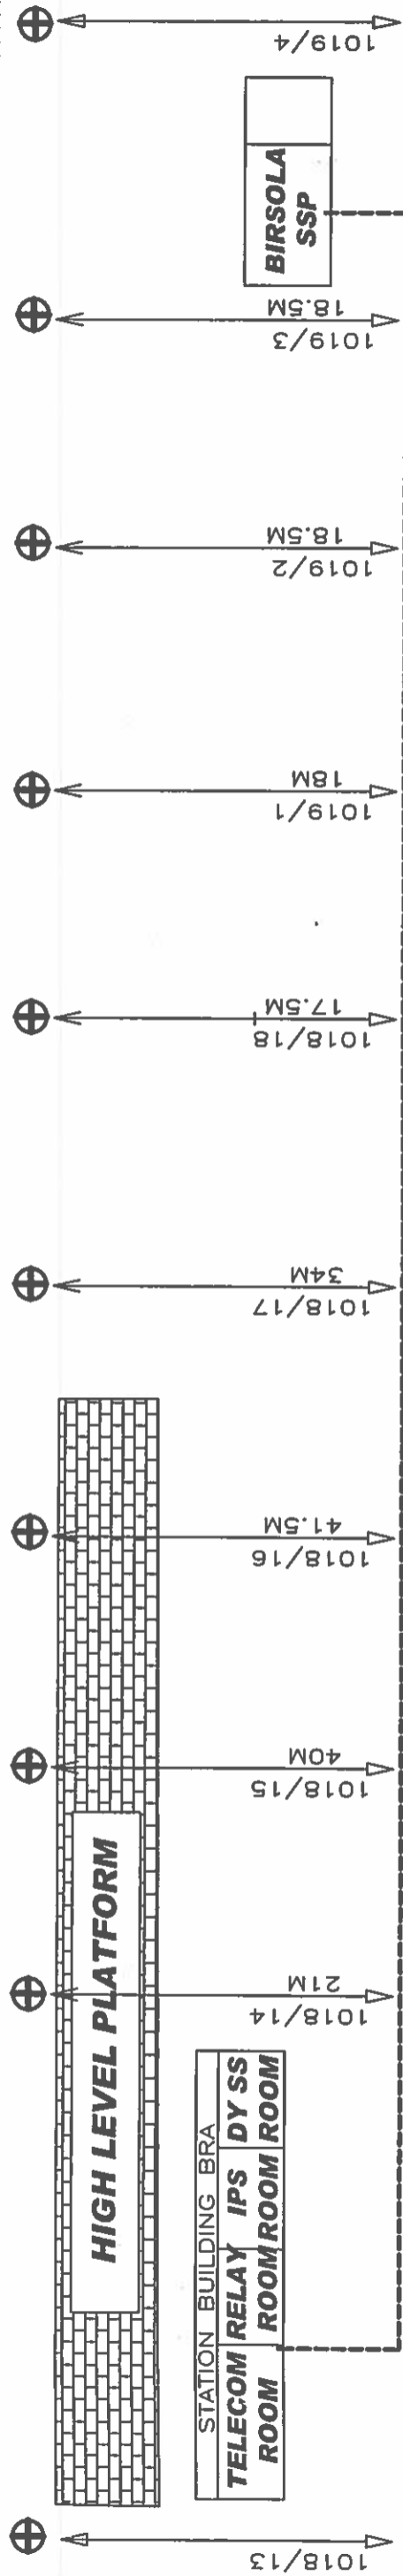

SOUTH EAST CENTRAL RAILWAY S&T NAGPUR DIVISION

BIRSOLA-BIRSOLA SSP

6 QUAD TELECOM CABLE ROUTE PLAN BETWEEN BIRSOLA TO BRA SSP IN CONNECTION WITH RAILWAY ELECTRIFICATION WORK.

1007/7 DISTANCE FROM CENTRE OF THE TRACK

WORK :- PROVISION OF 6 QUAD & OFC CABLE IN SP,SSP AND TSS IN CONNECTION WITH THE WORK OF RAILWAY ELECTRIFICATION IN G-BTC-NIR SECTION.

MIS AVP ENTERPRISES NAGPUR

SOUTH EAST C. RAILWAY, SIG. & TELE NAGPUR DIVISION, SP, SSP & TSS 6 QUAD CABLE ROUTE PLANIN GONDIA - BTC SECTION.

SCALE
NOT TO SCALE

DRAWING No:
AVP/6 QD SP,SSP,TSS
BRA-BRA SSP

SECTION
(G-BTC)
BRA
I
BRA SSP

APPROVED
Dy.CSTE/I RE/JBP

CHECKED
ADSTE/RE RE/JBP

DRAWN BY
SSE/TELE RE/JBP


M/S AVP ENTERPRISES NGP

SHEET No:- 01

CABLE ROUTE PLAN

MATERIAL LINE

H A T T A R O A D S S P

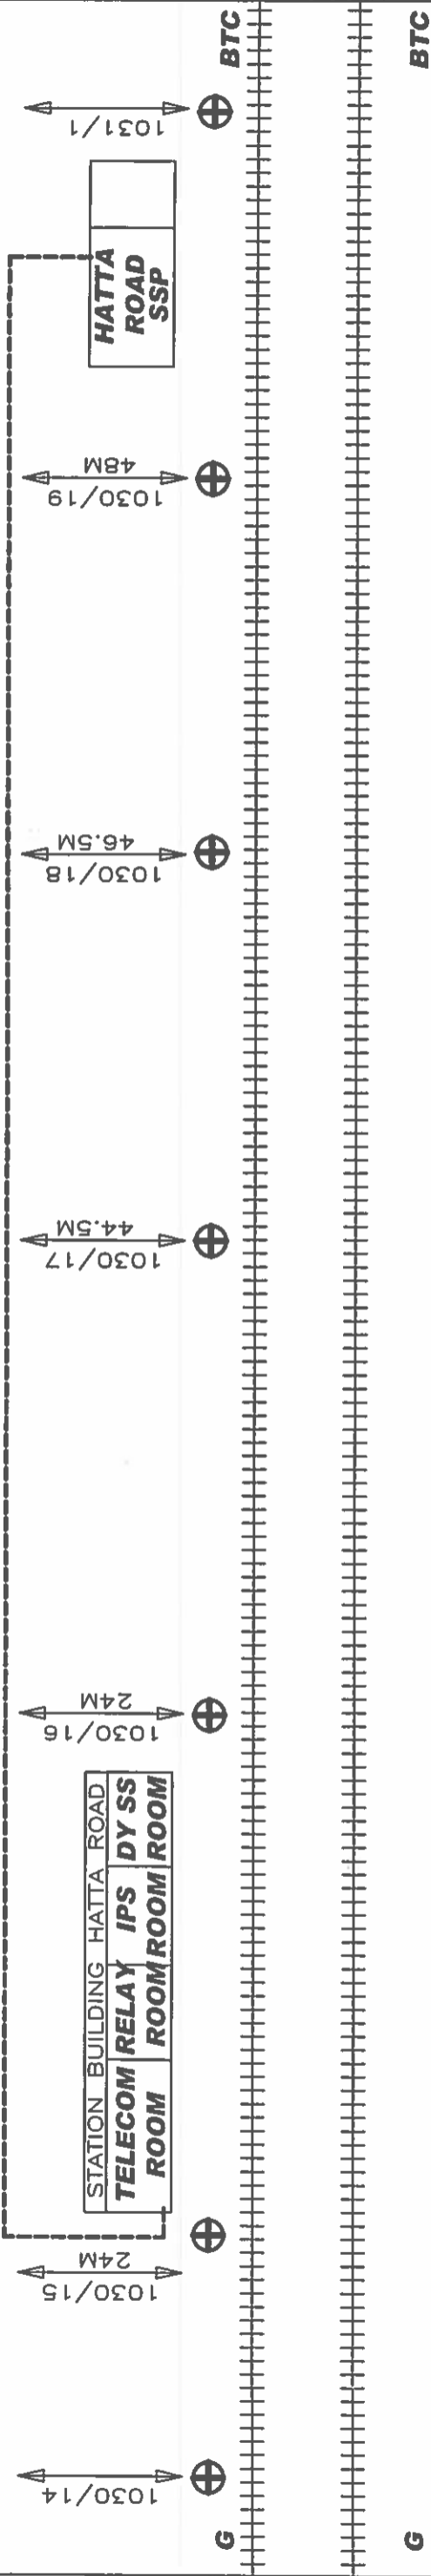

SOUTH EAST CENTRAL RAILWAY S&T NAGPUR DIVISION
 HATTA ROAD - HATTA ROAD SSP

6 QUAD TELECOM CABLE ROUTE PLAN BETWEEN HATTA ROAD TO HATTA ROAD SSP IN CONNECTION WITH RAILWAY ELECTRIFICATION WORK.


LEGEND

----- CABLE ROUTE
 ⊕ OHE MAST
 1007/7 DISTANCE FROM CENTRE OF THE TRACK

DRAWN BY	CHECKED	APPROVED	WORK :-	SCALE	DRAWING No:	SECTION
M/S AVP ENTERPRISES NGP	SSE/TELE RE/JBP	ADSTE/RE RE/JBP	PROVISION OF 6 QUAD & OFC CABLE IN SP,SSP AND TSS IN CONNECTION WITH THE WORK OF RAILWAY ELECTRIFICATION IN G-BTC-NIR SECTION. <i>MIS AVP ENTERPRISES NAGPUR</i>	NOT TO SCALE	AVP/6 QD SP,SSP,TSS HATTA ROAD-HATTA ROAD CABLE ROUTE PLAN	(G-BTC) HATTA ROAD I HATTA SSP
		Dy.CSTE/1 RE/JBP	SOUTH EAST C. RAILWAY, SIG. & TELE NAGPUR DIVISION, SP, SSP & TSS 6 QUAD CABLE ROUTE PLANIN GONDIA - BTC SECTION.	SHEET No:- 01		

MATERIAL LINE

B T C S S P

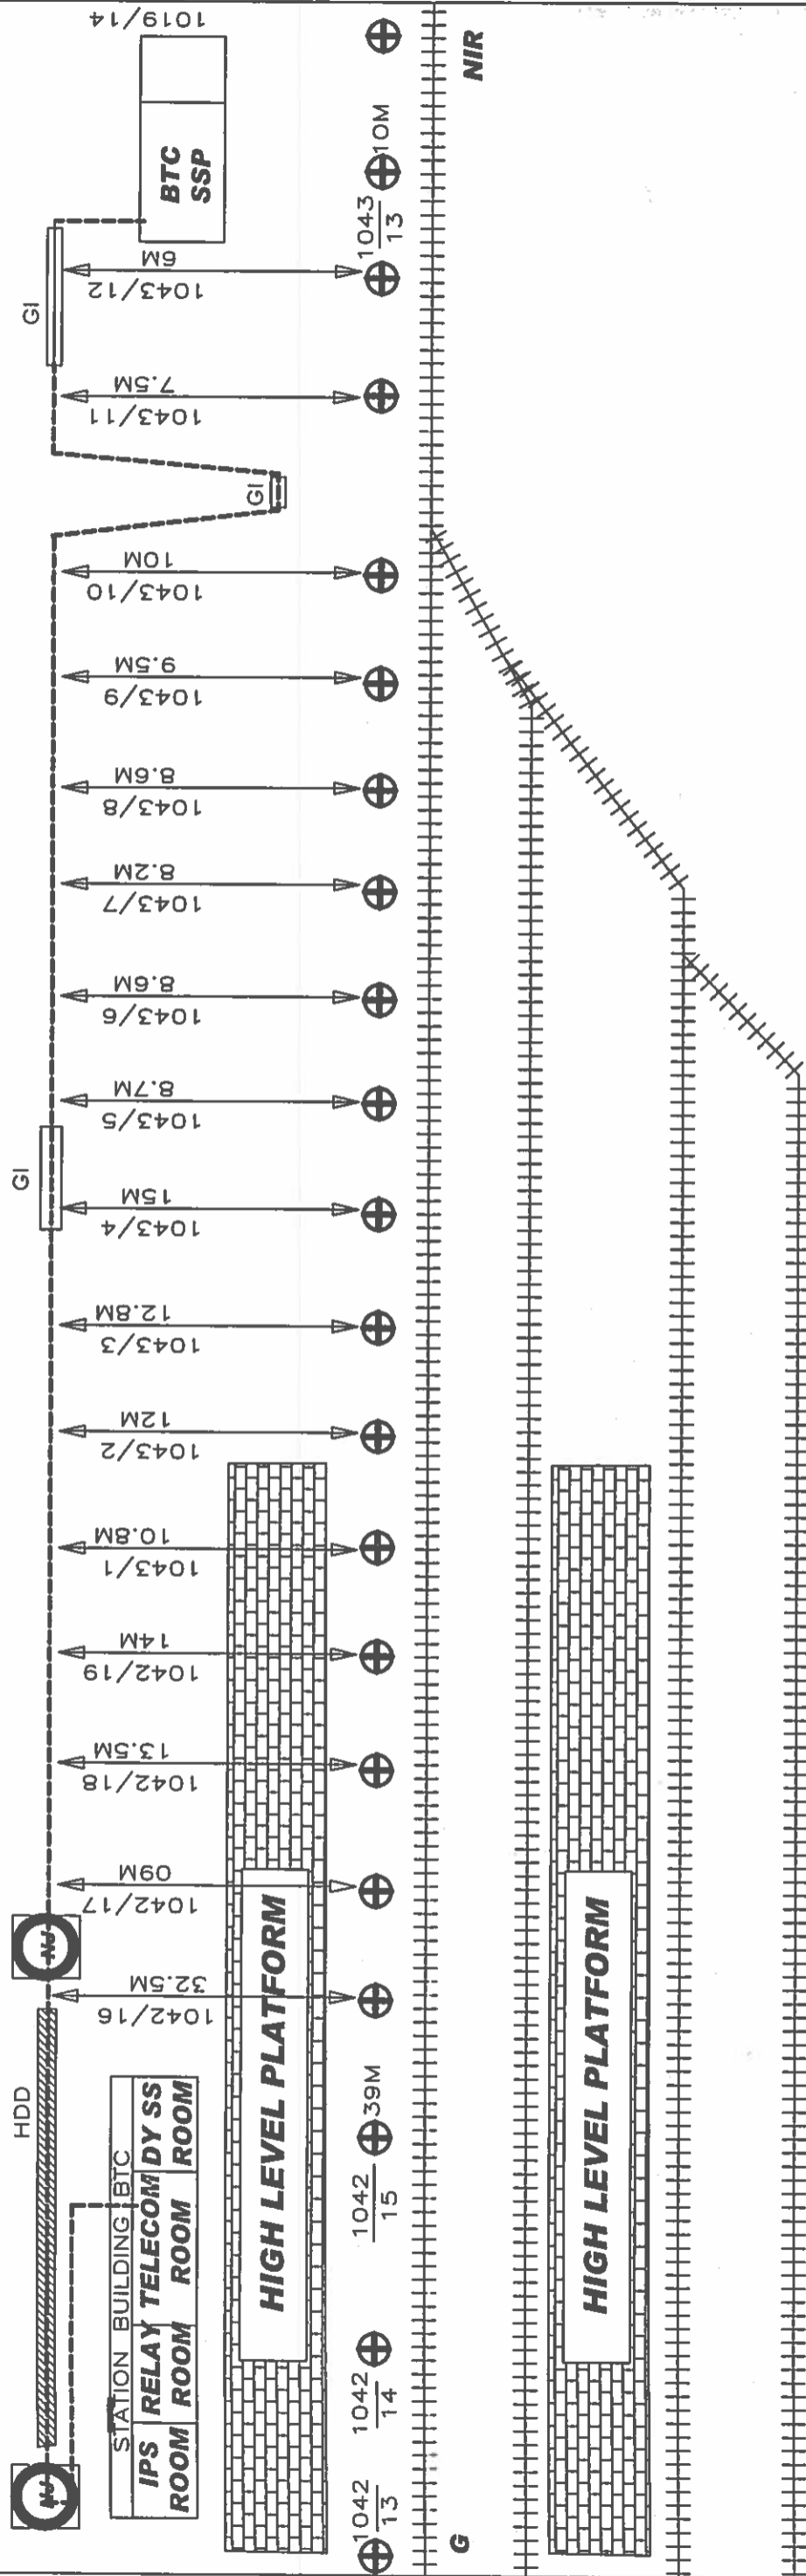

SOUTH EAST CENTRAL RAILWAY S&T NAGPUR DIVISION
BALAGHAT - BALAGHAT SSP

6 QUAD TELECOM CABLE ROUTE PLAN BETWEEN BALAGHAT TO BTC SSP IN CONNECTION WITH RAILWAY ELECTRIFICATION WORK

LEGEND

--- CABLE ROUTE

⊕ OHE MAST

1007/7 DISTANCE FROM CENTRE OF THE TRACK

12.M

DRAWN BY	CHECKED	APPROVED	WORK :-	SCALE	DRAWING No:	SECTION
M/S AVP ENTERPRISES NGP	SSE/TELE RE/JBP	ADSTE/RE RE/JBP	PROVISION OF 6 QUAD & OFC CABLE IN SP,SSP AND TSS IN CONNECTION WITH THE WORK OF RAILWAY ELECTRIFICATION IN G-BTC-NIR SECTION.	NOT TO SCALE	AVP/6 QD SP,SSP,TSS	(G-BTC)
			MIS AVP ENTERPRISES NAGPUR		BTC-BTC SSP	BTC
			SOUTH EAST C. RAILWAY, SIG. & TELE NAGPUR DIVISION, SP, SSP & TSS 6 QUAD CABLE ROUTE PLANIN GONDIA - BTC SECTION.		CABLE ROUTE PLAN	BTC SSP
						I