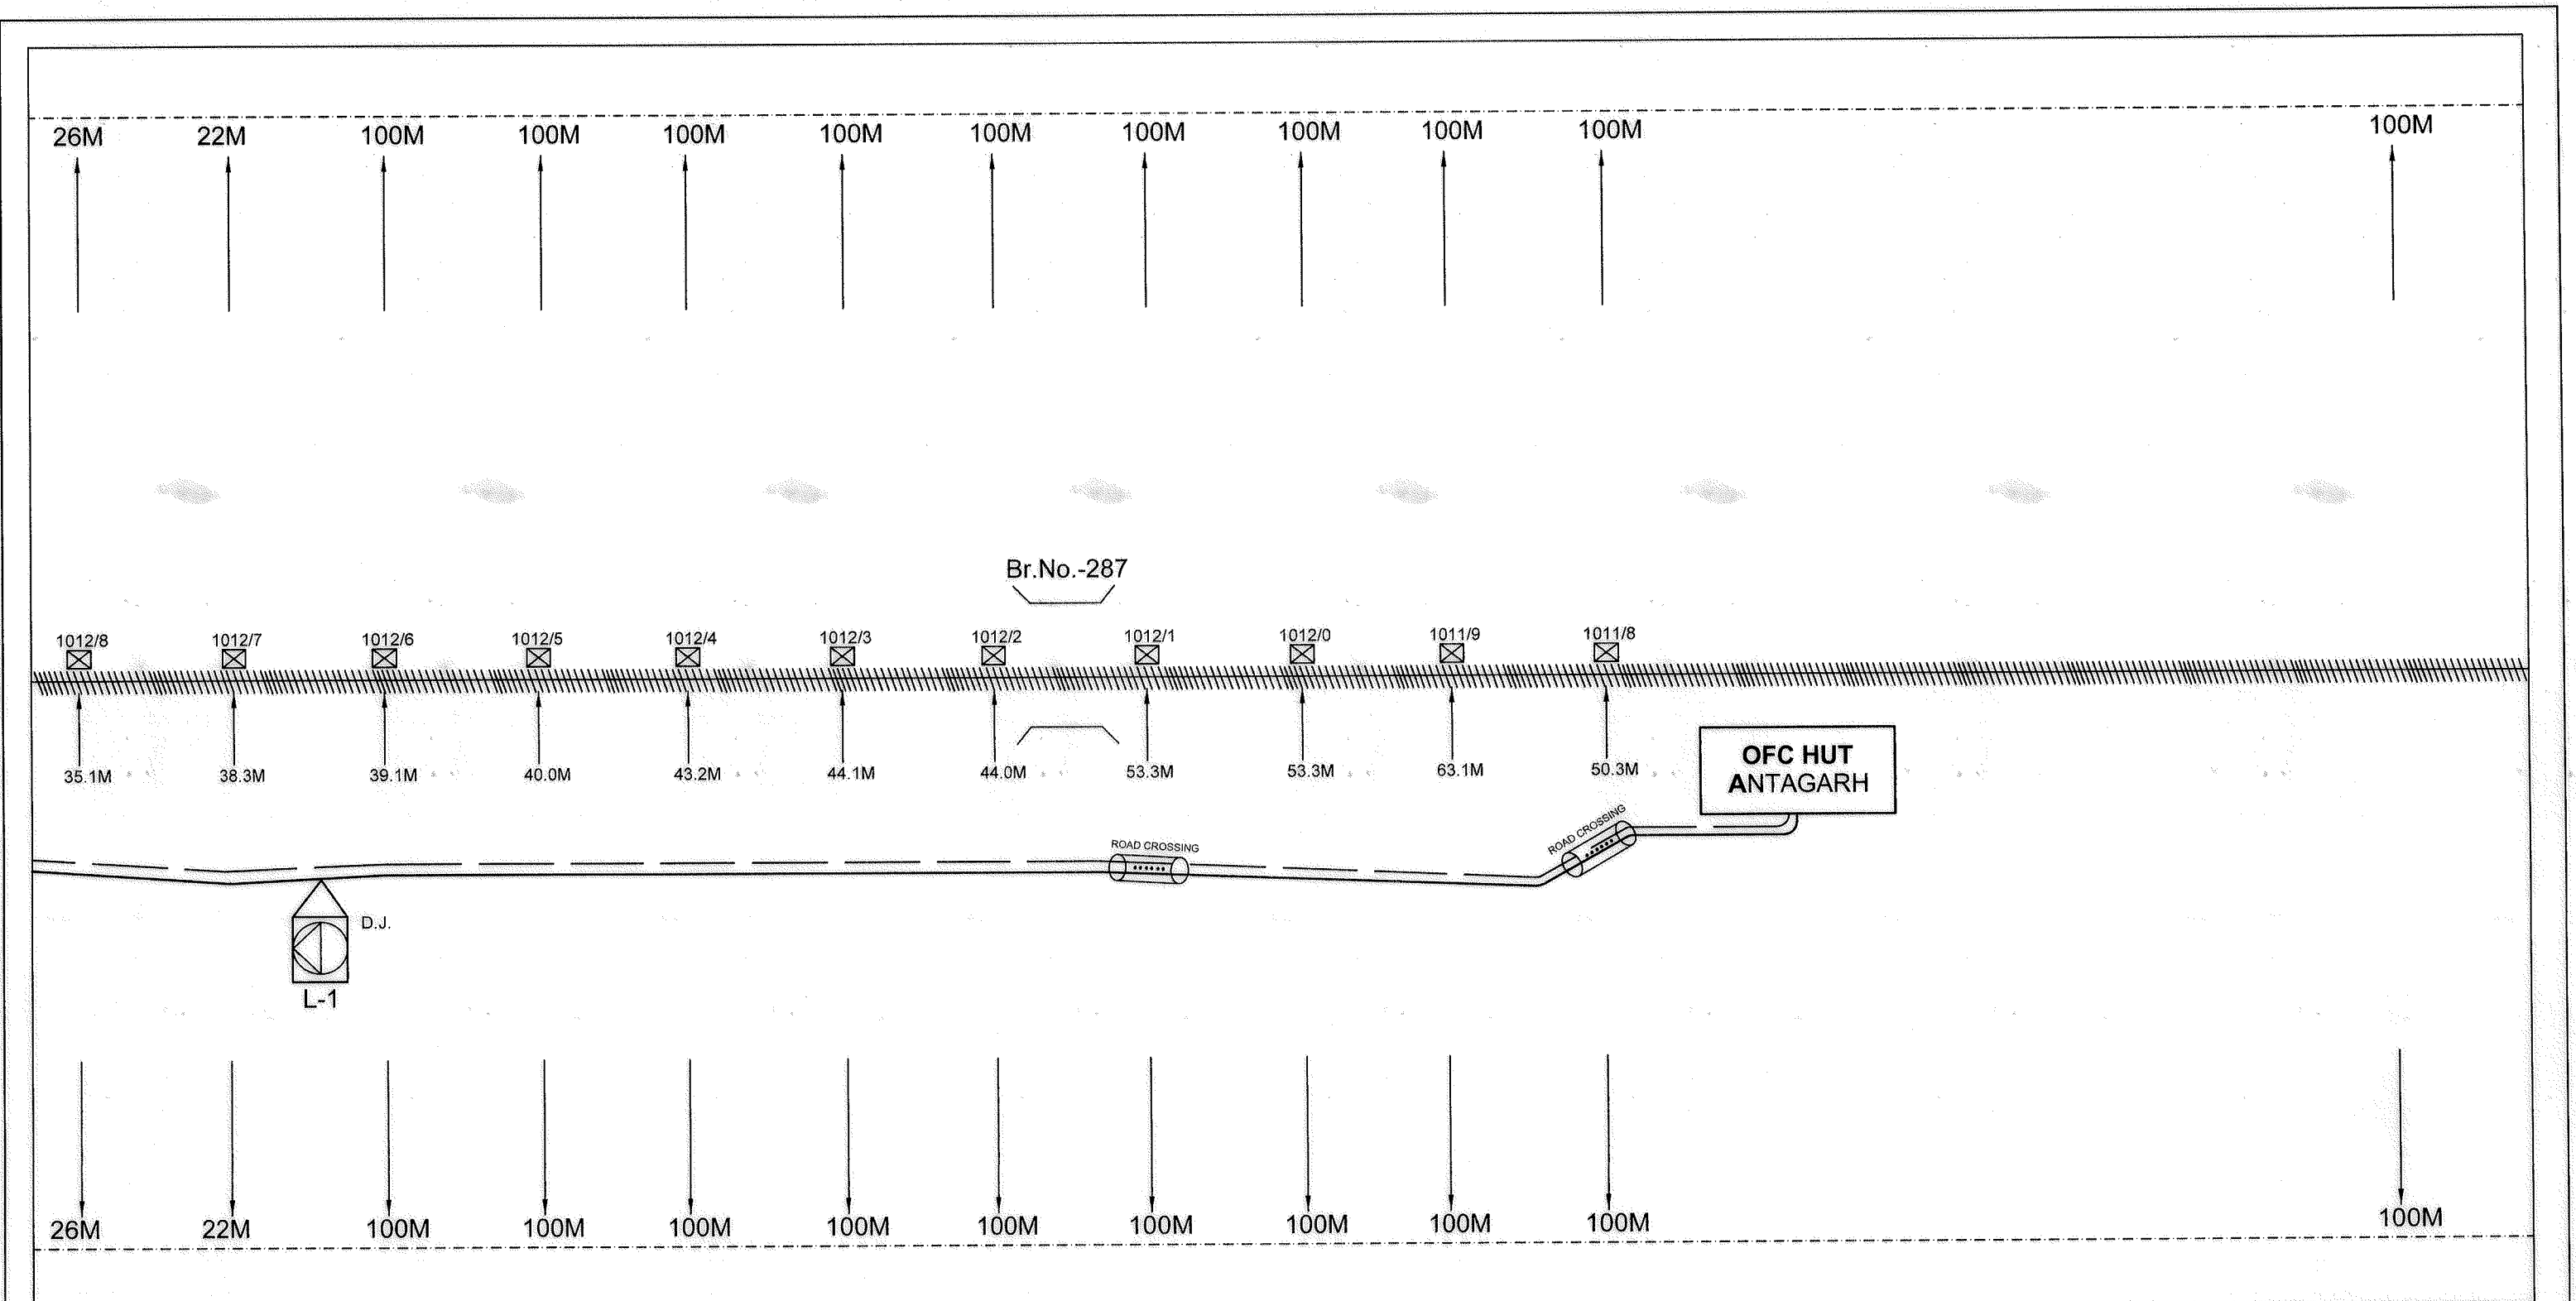
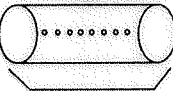
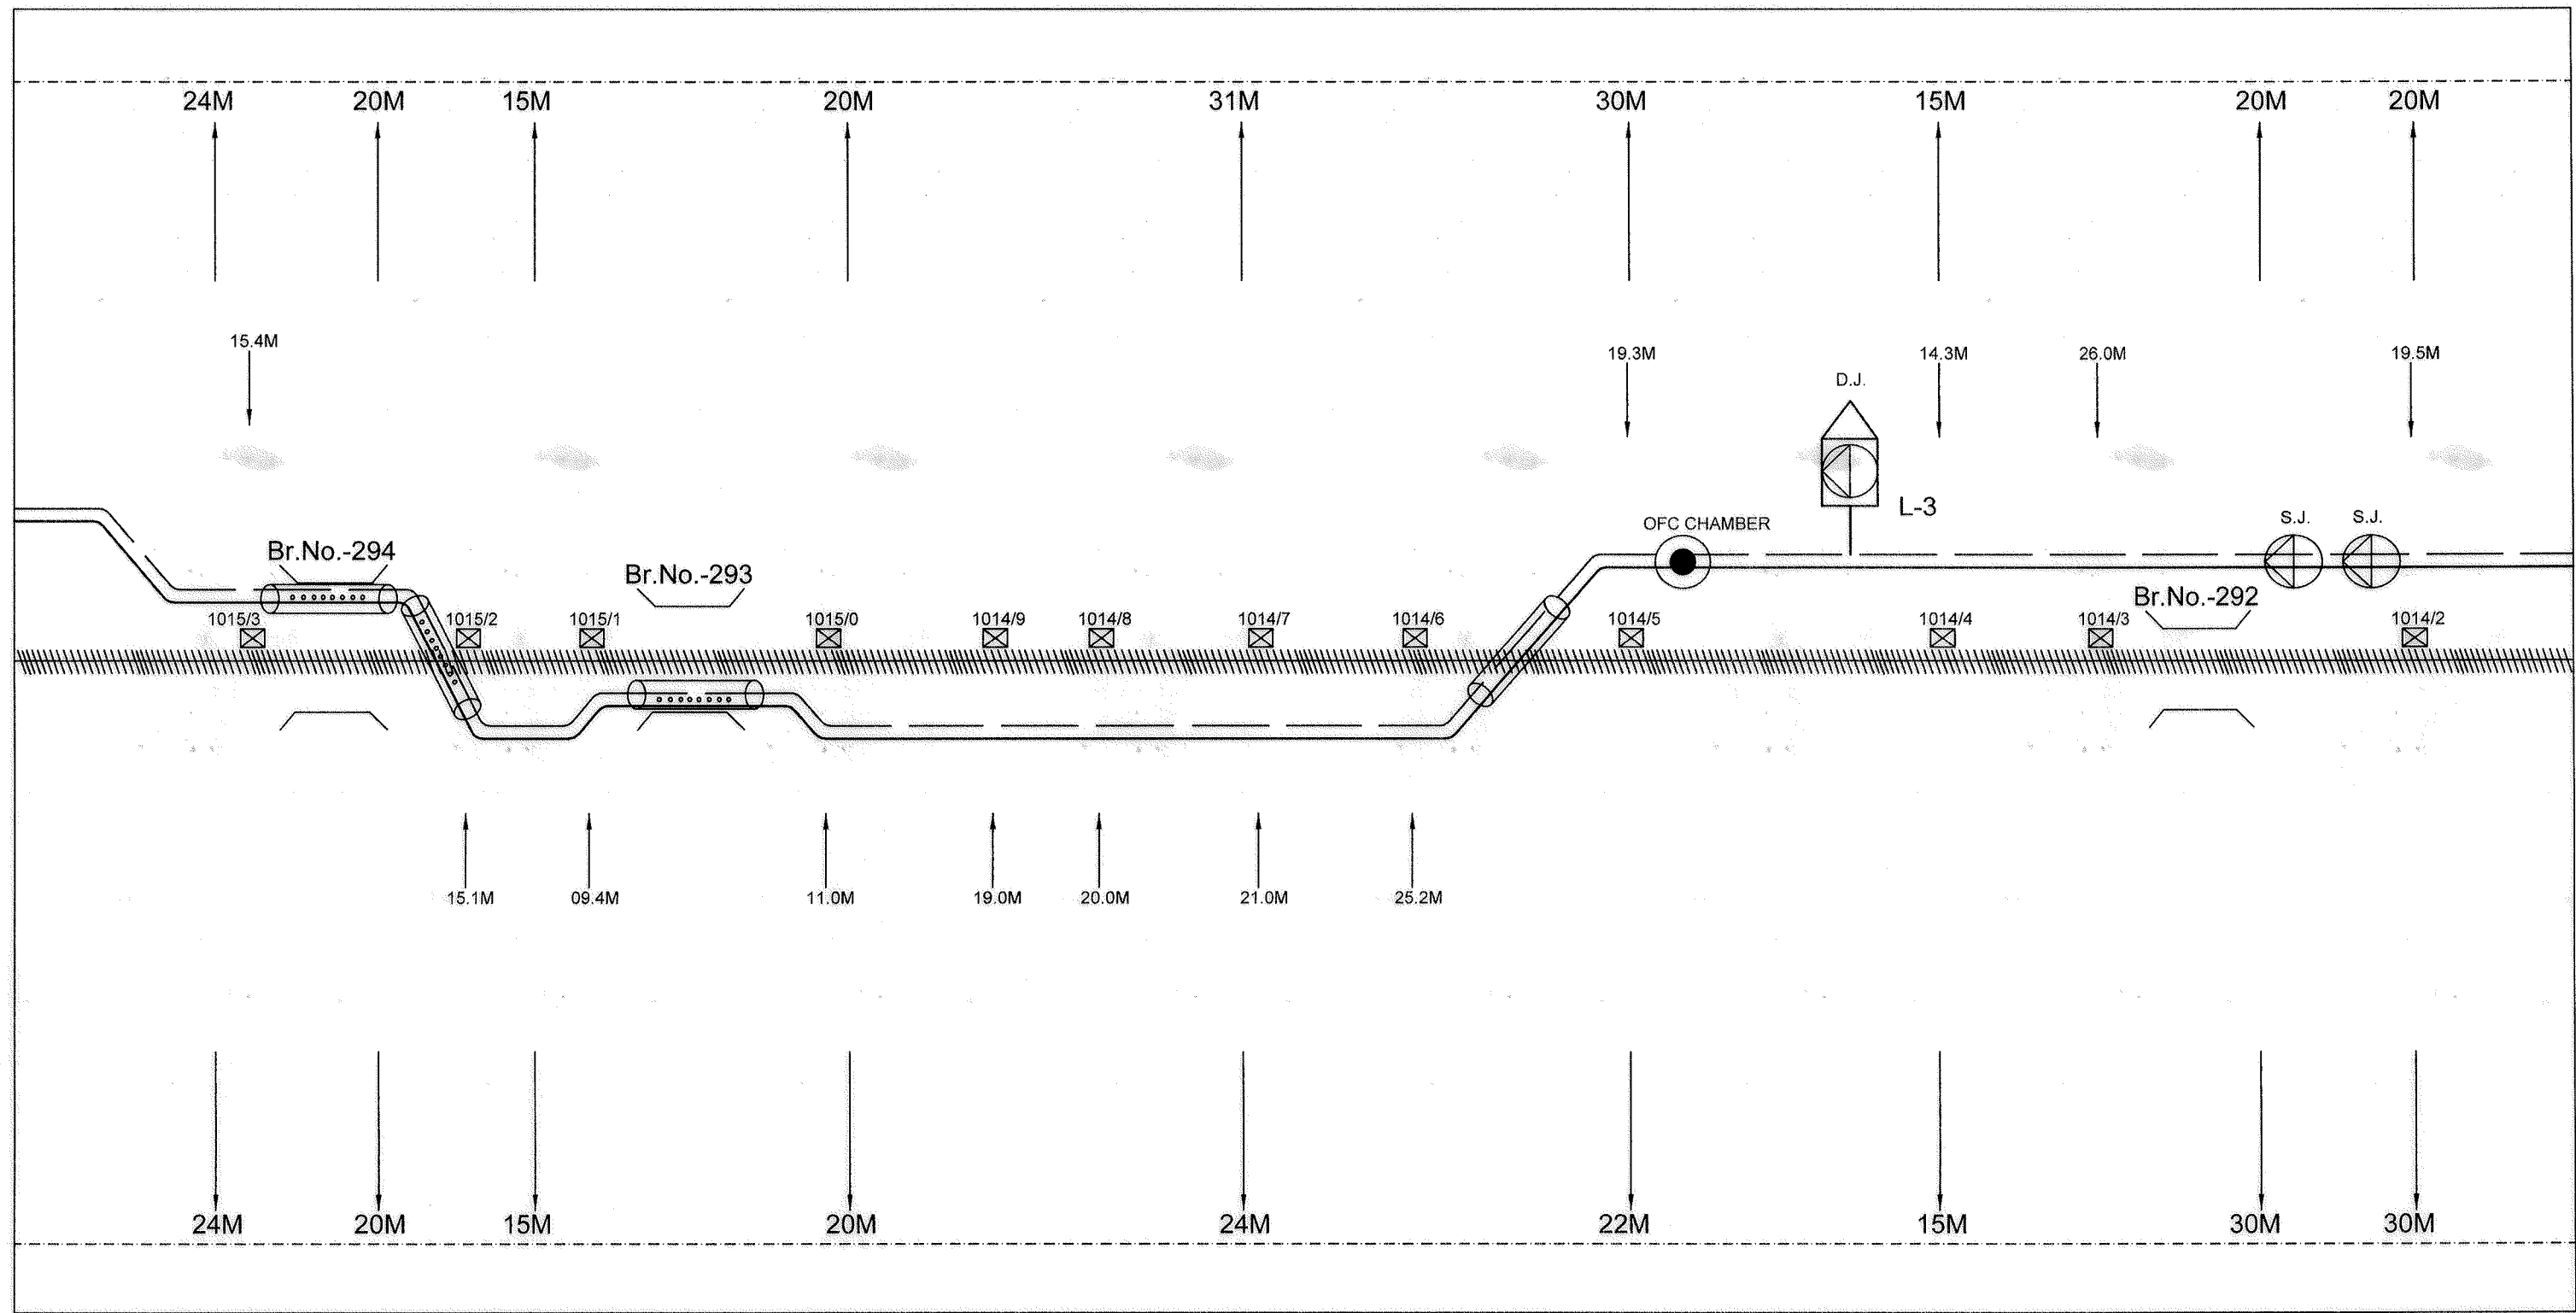


ANTAGARH - TAROKI BLOCK SECTION CABLE ROUTE PLAN

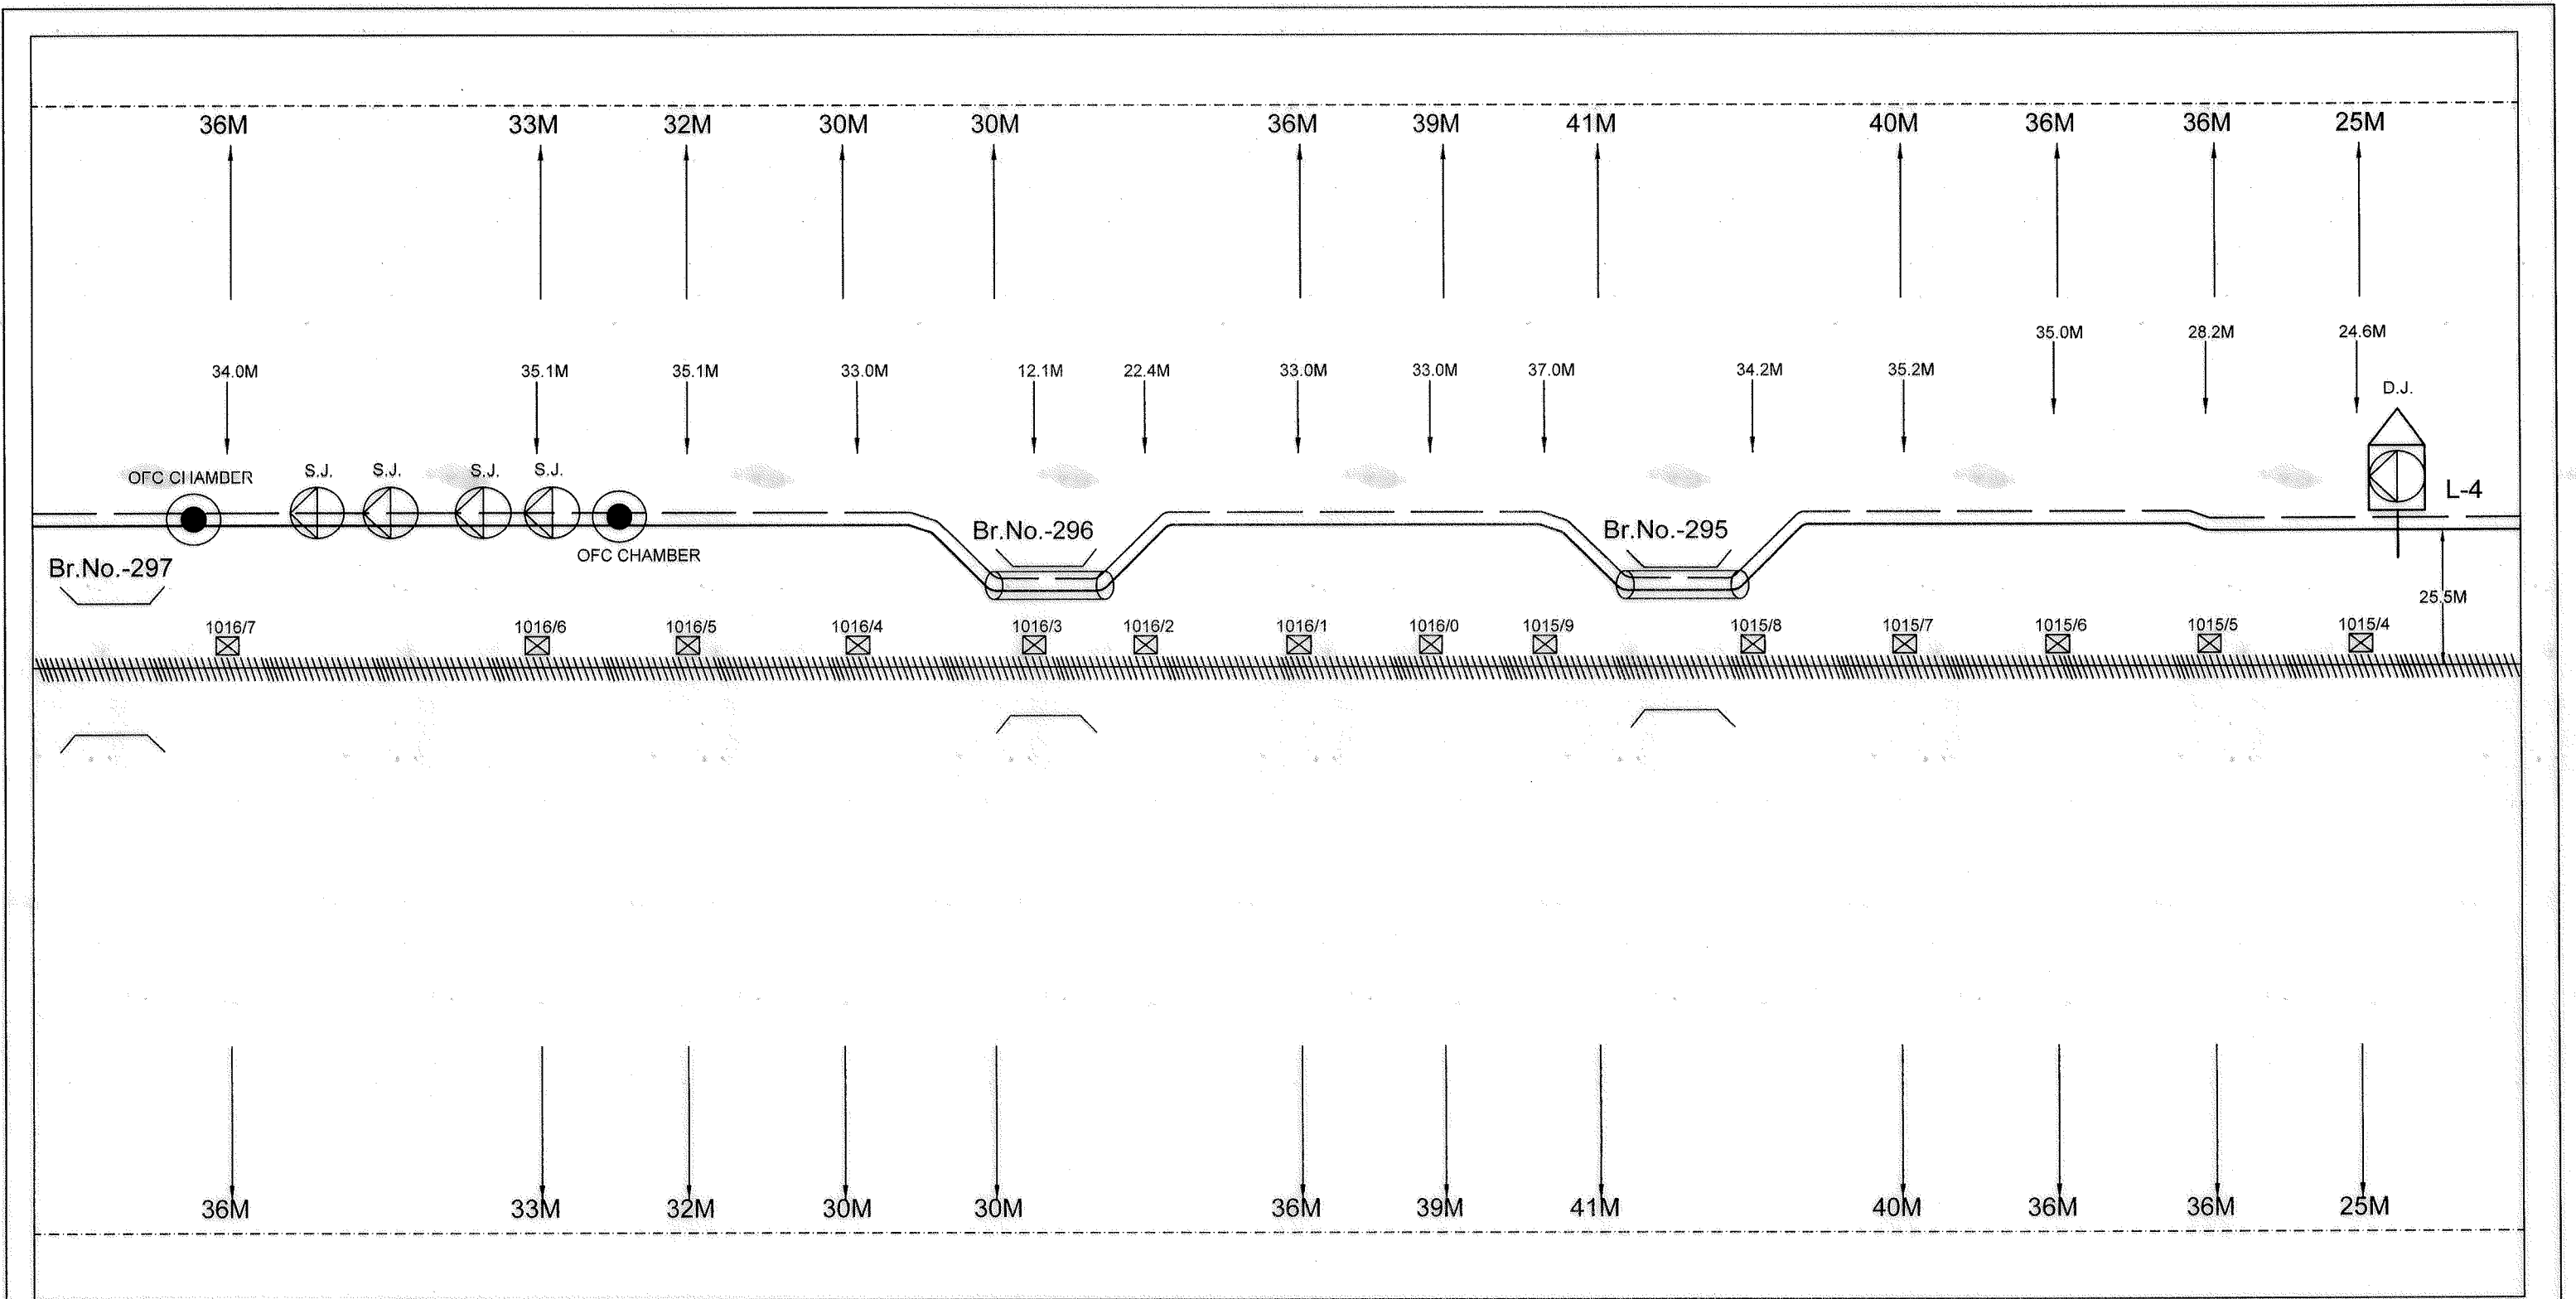
(DIV.-R)
S.E.C.R.

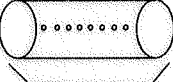
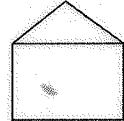


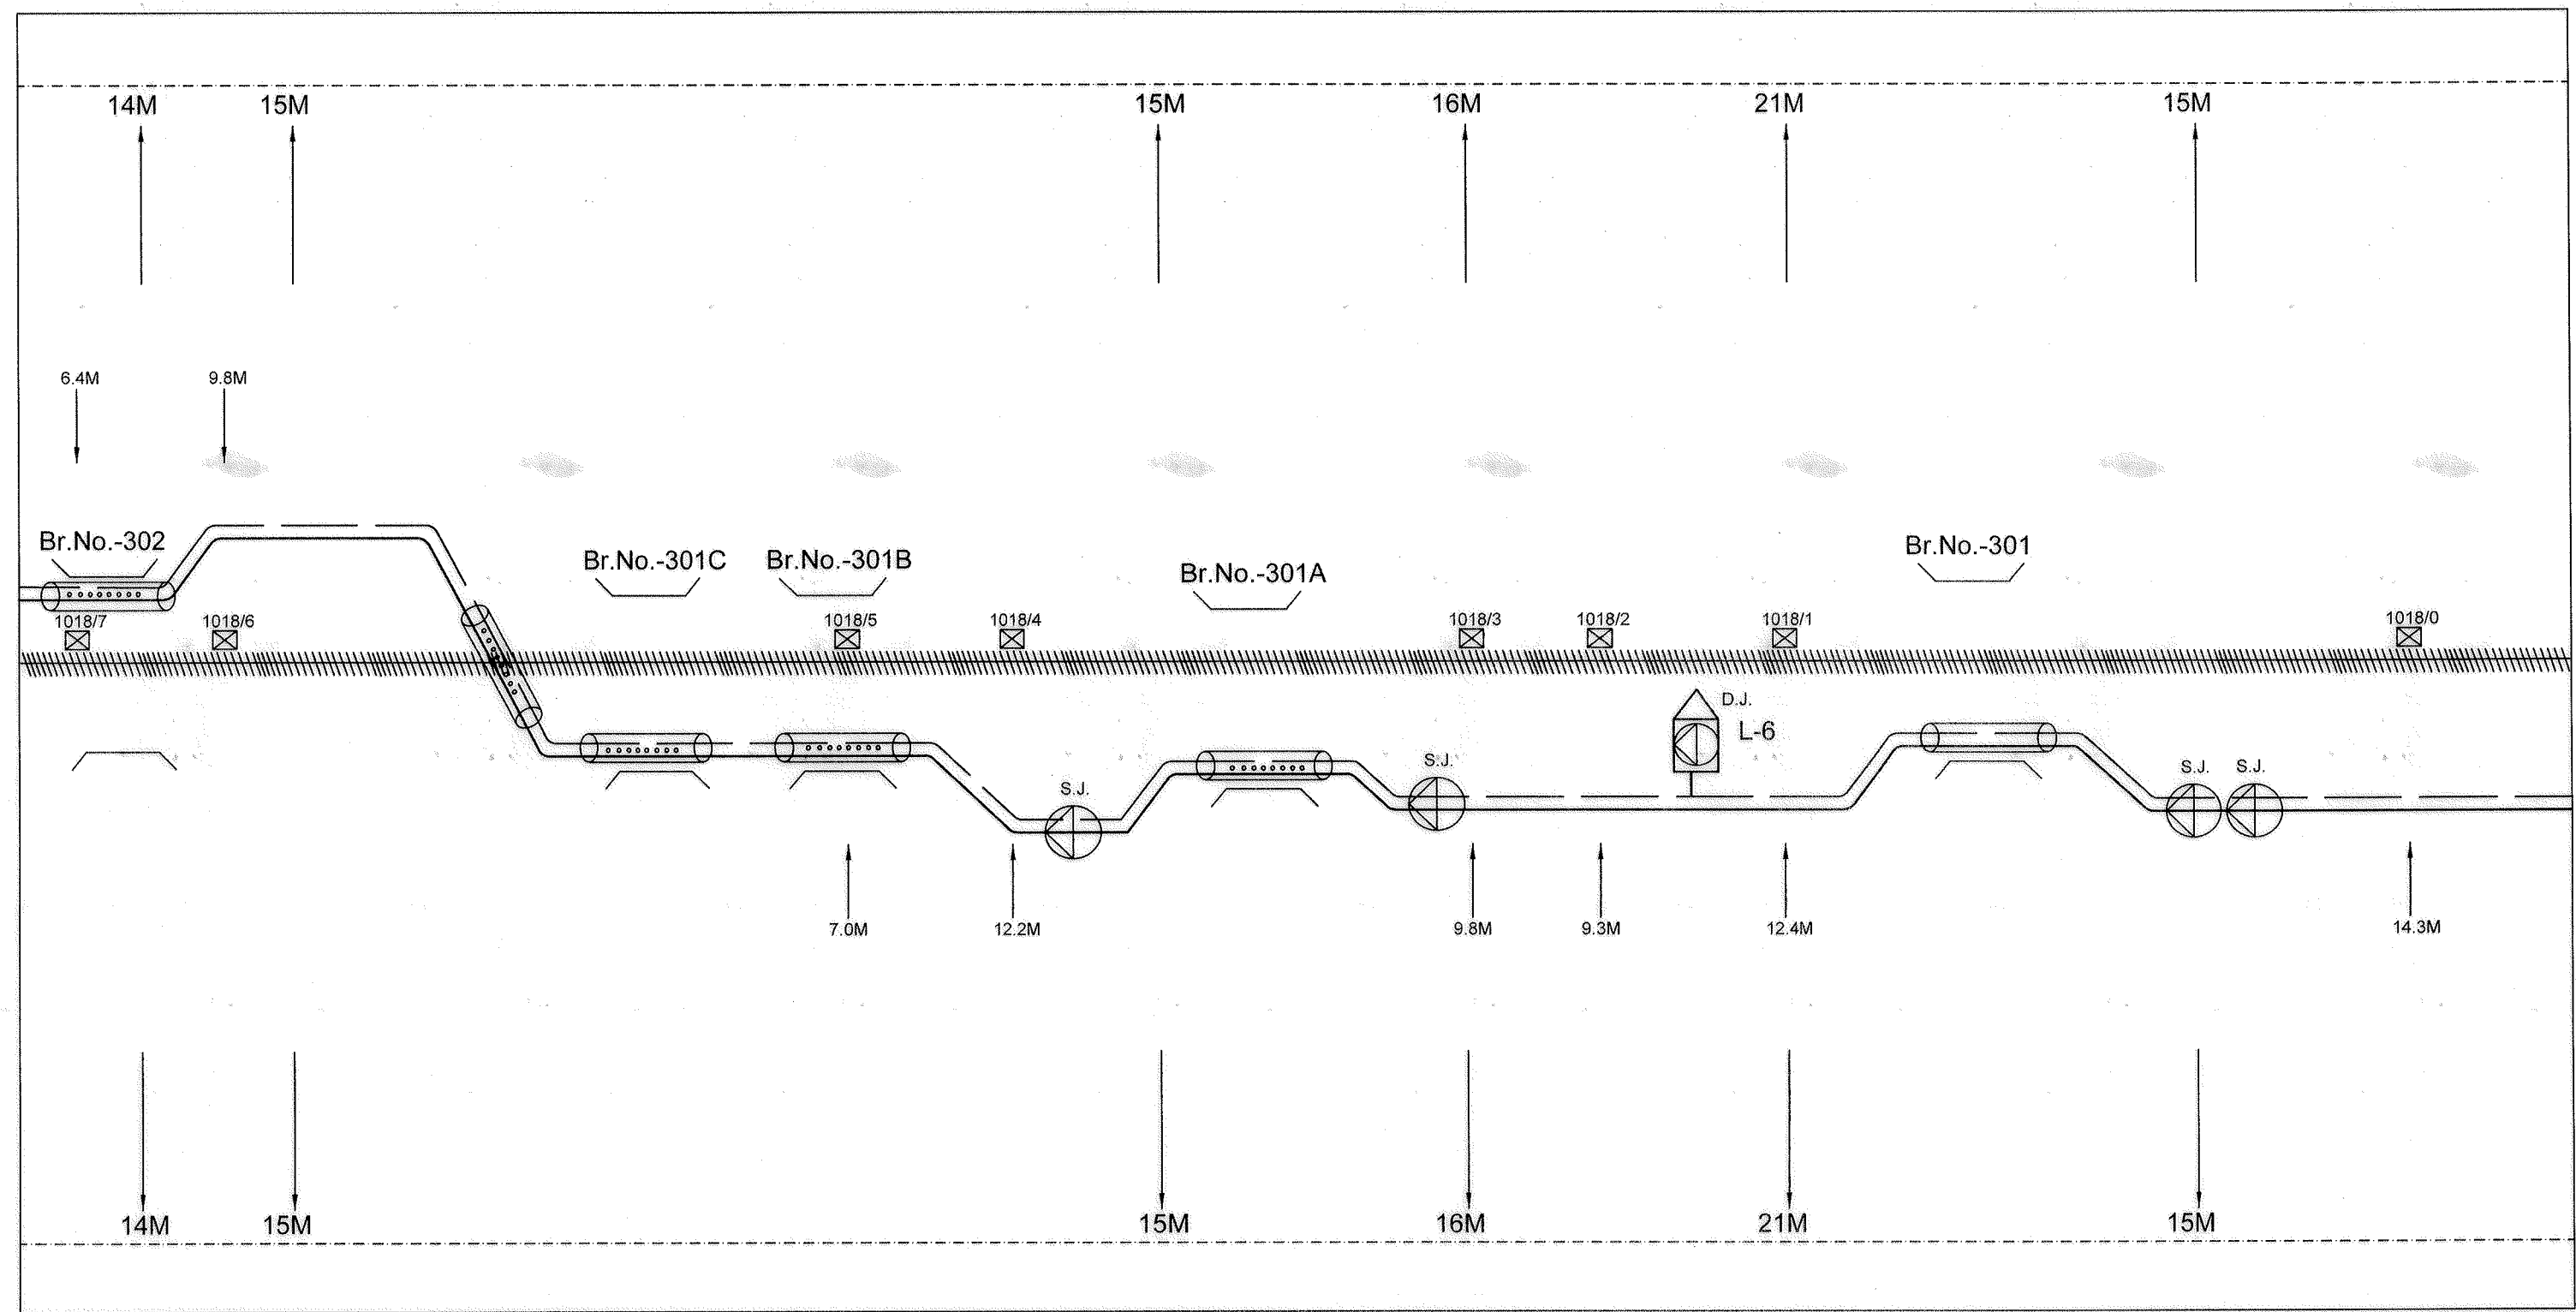
LEGEND		LEGEND		PREPARED BY	DIV.- R	CABLE ROUTE PLAN	CHECKED BY		APPROVED BY	SHEET NO.-1	
SYMBOL	DESCRIPTION	SYMBOL	DESCRIPTION	M/s SSRAIL- ARIHANT (JV)	ANTAGARH - TAROKI SECTION		S.E.C.R.				
	6 QUAD JOINT		RAIL LINE					 <th><th></th></th>	 <th></th>		
	OFC CHAMBER		6 QUAD CABLE					SSE/TELE/DRZ	ADSTE/BIA	Sr DSTE/R	
	G.I. PIPE		OFC CABLE								
	BRIDGE		SECR BOUNDRY								
	LOCATION BOX										

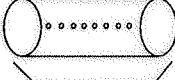
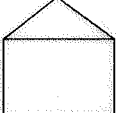


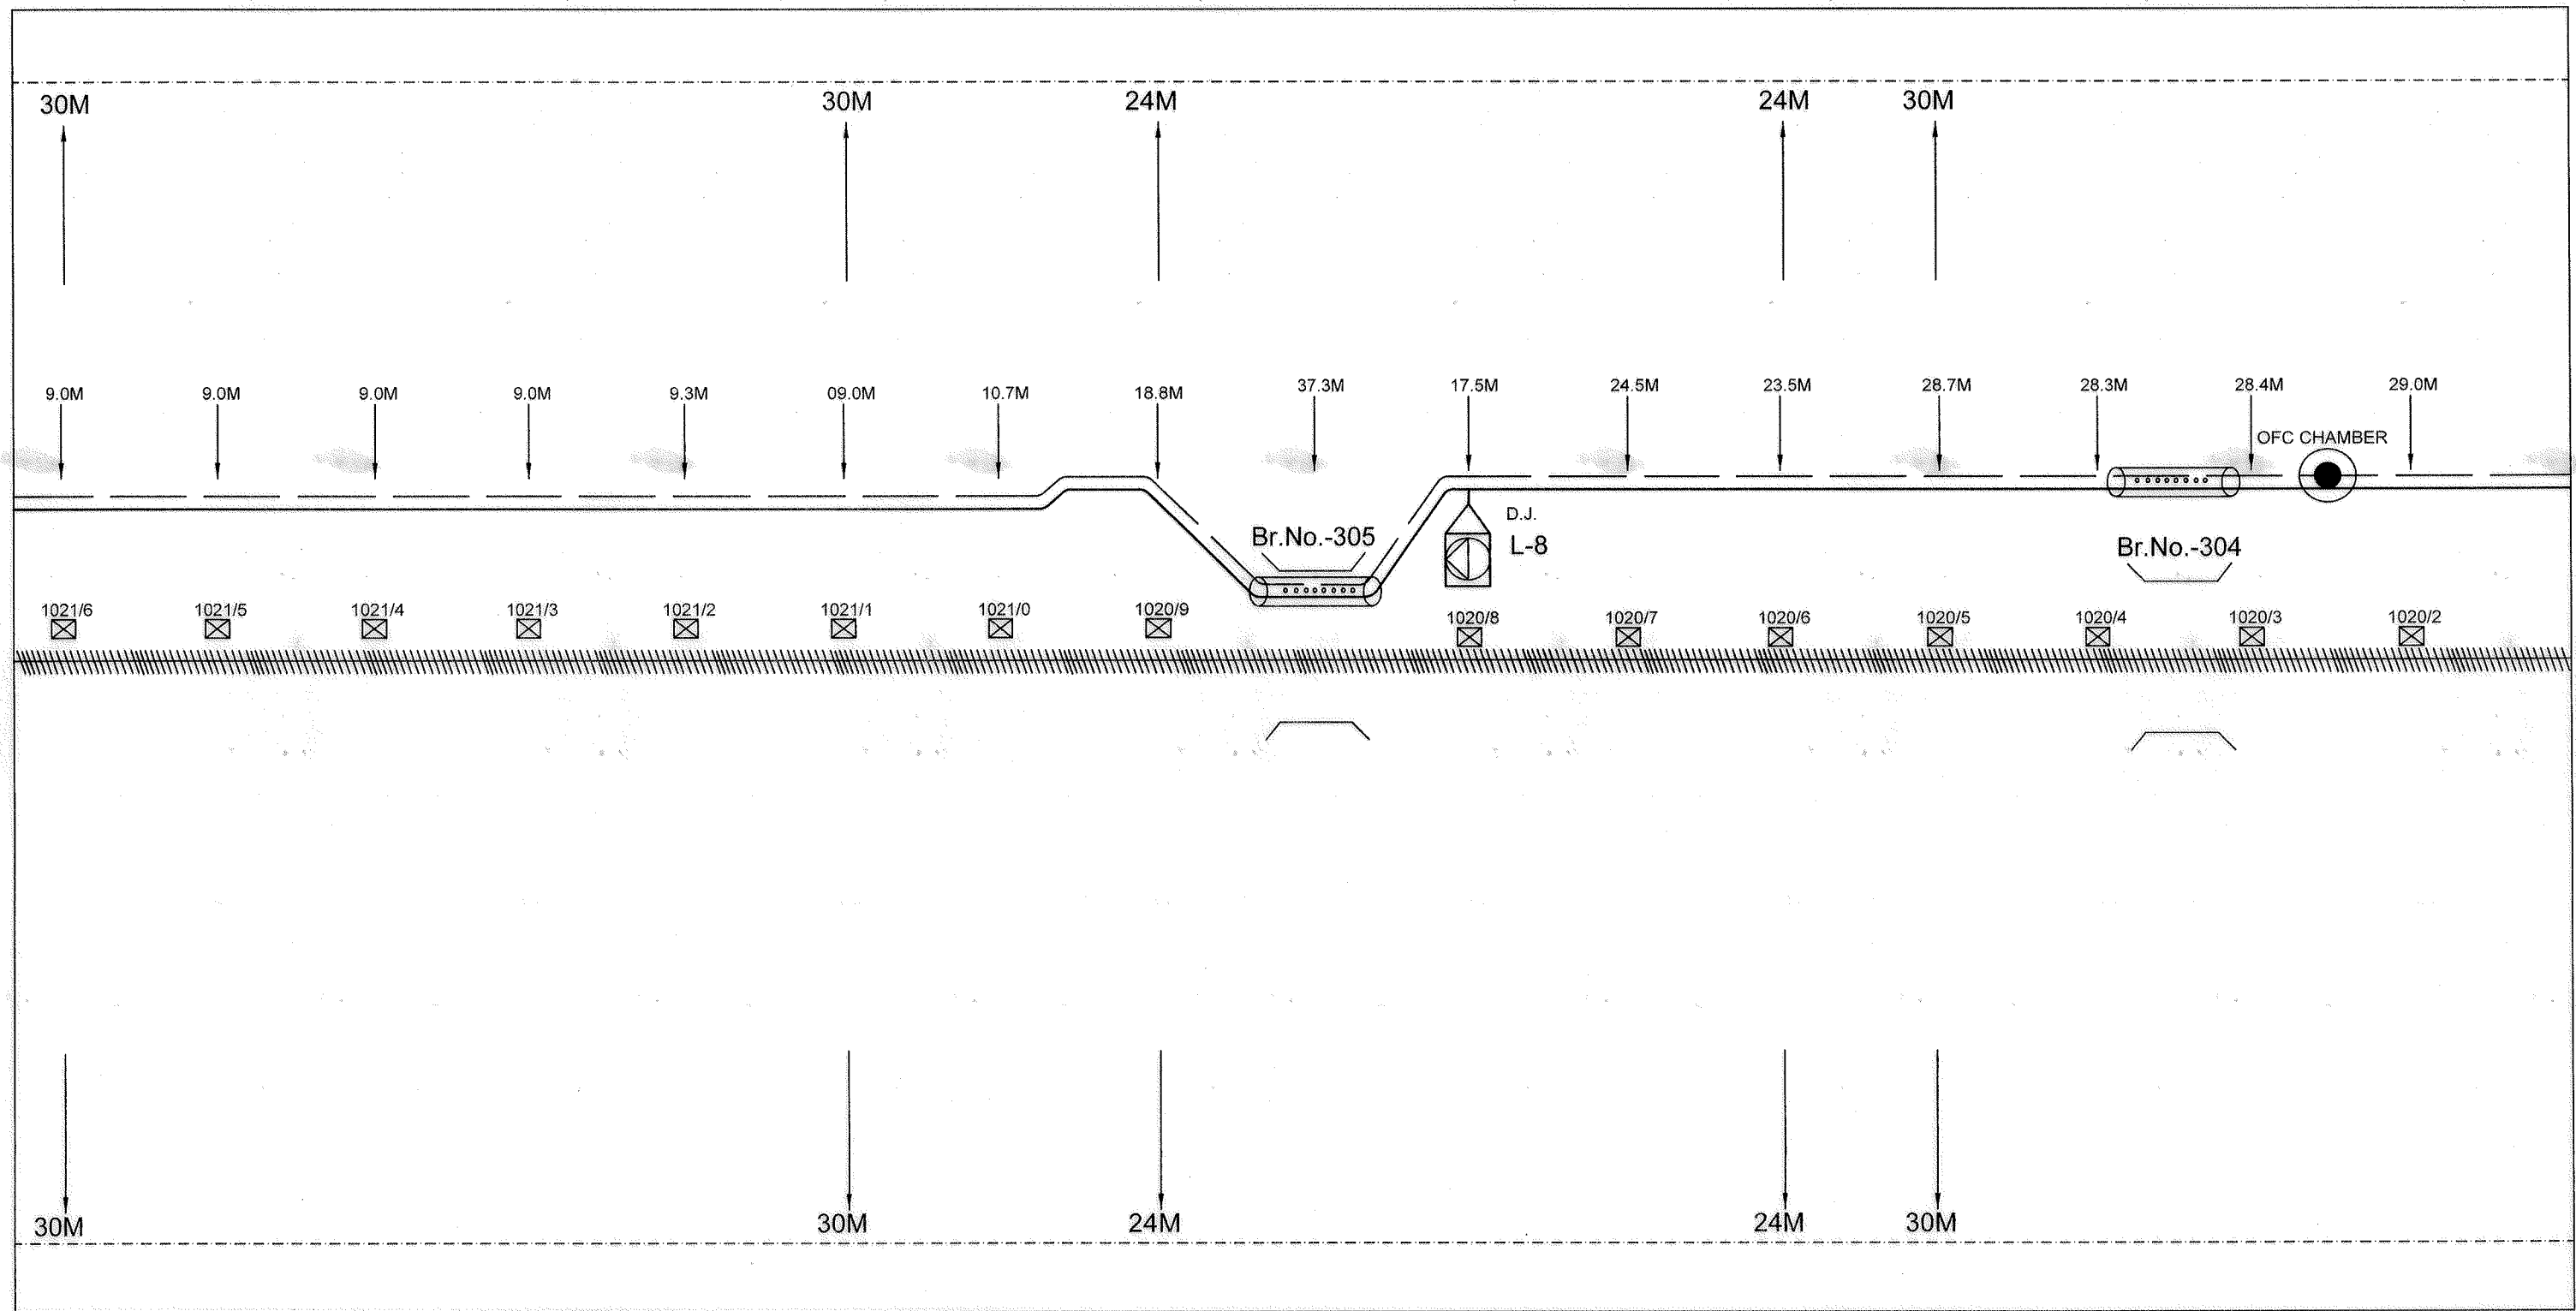
LEGEND		LEGEND		PREPARED BY	DIV.- R	CABLE ROUTE PLAN	CHECKED BY		APPROVED BY	SHEET NO.-3
SYMBOL	DESCRIPTION	SYMBOL	DESCRIPTION	M/s SSRAIL- ARIHANT (JV)	ANTAGARH - TAROKI SECTION S.E.C.R.			 20.1.24		
	6 QUAD JOINT		RAIL LINE				SSE/TELE/DRZ	ADSTE/BIA	Sr DSTE/R	
	OFC CHAMBER		6 QUAD CABLE							
	G.I. PIPE		OFC CABLE							
	BRIDGE		SECR BOUNDRY							
	LOCATION BOX			SSE(S&T)/RVNL	DGM(S&T)/RVNL/R					

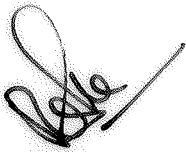
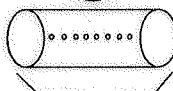
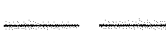
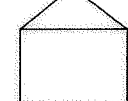


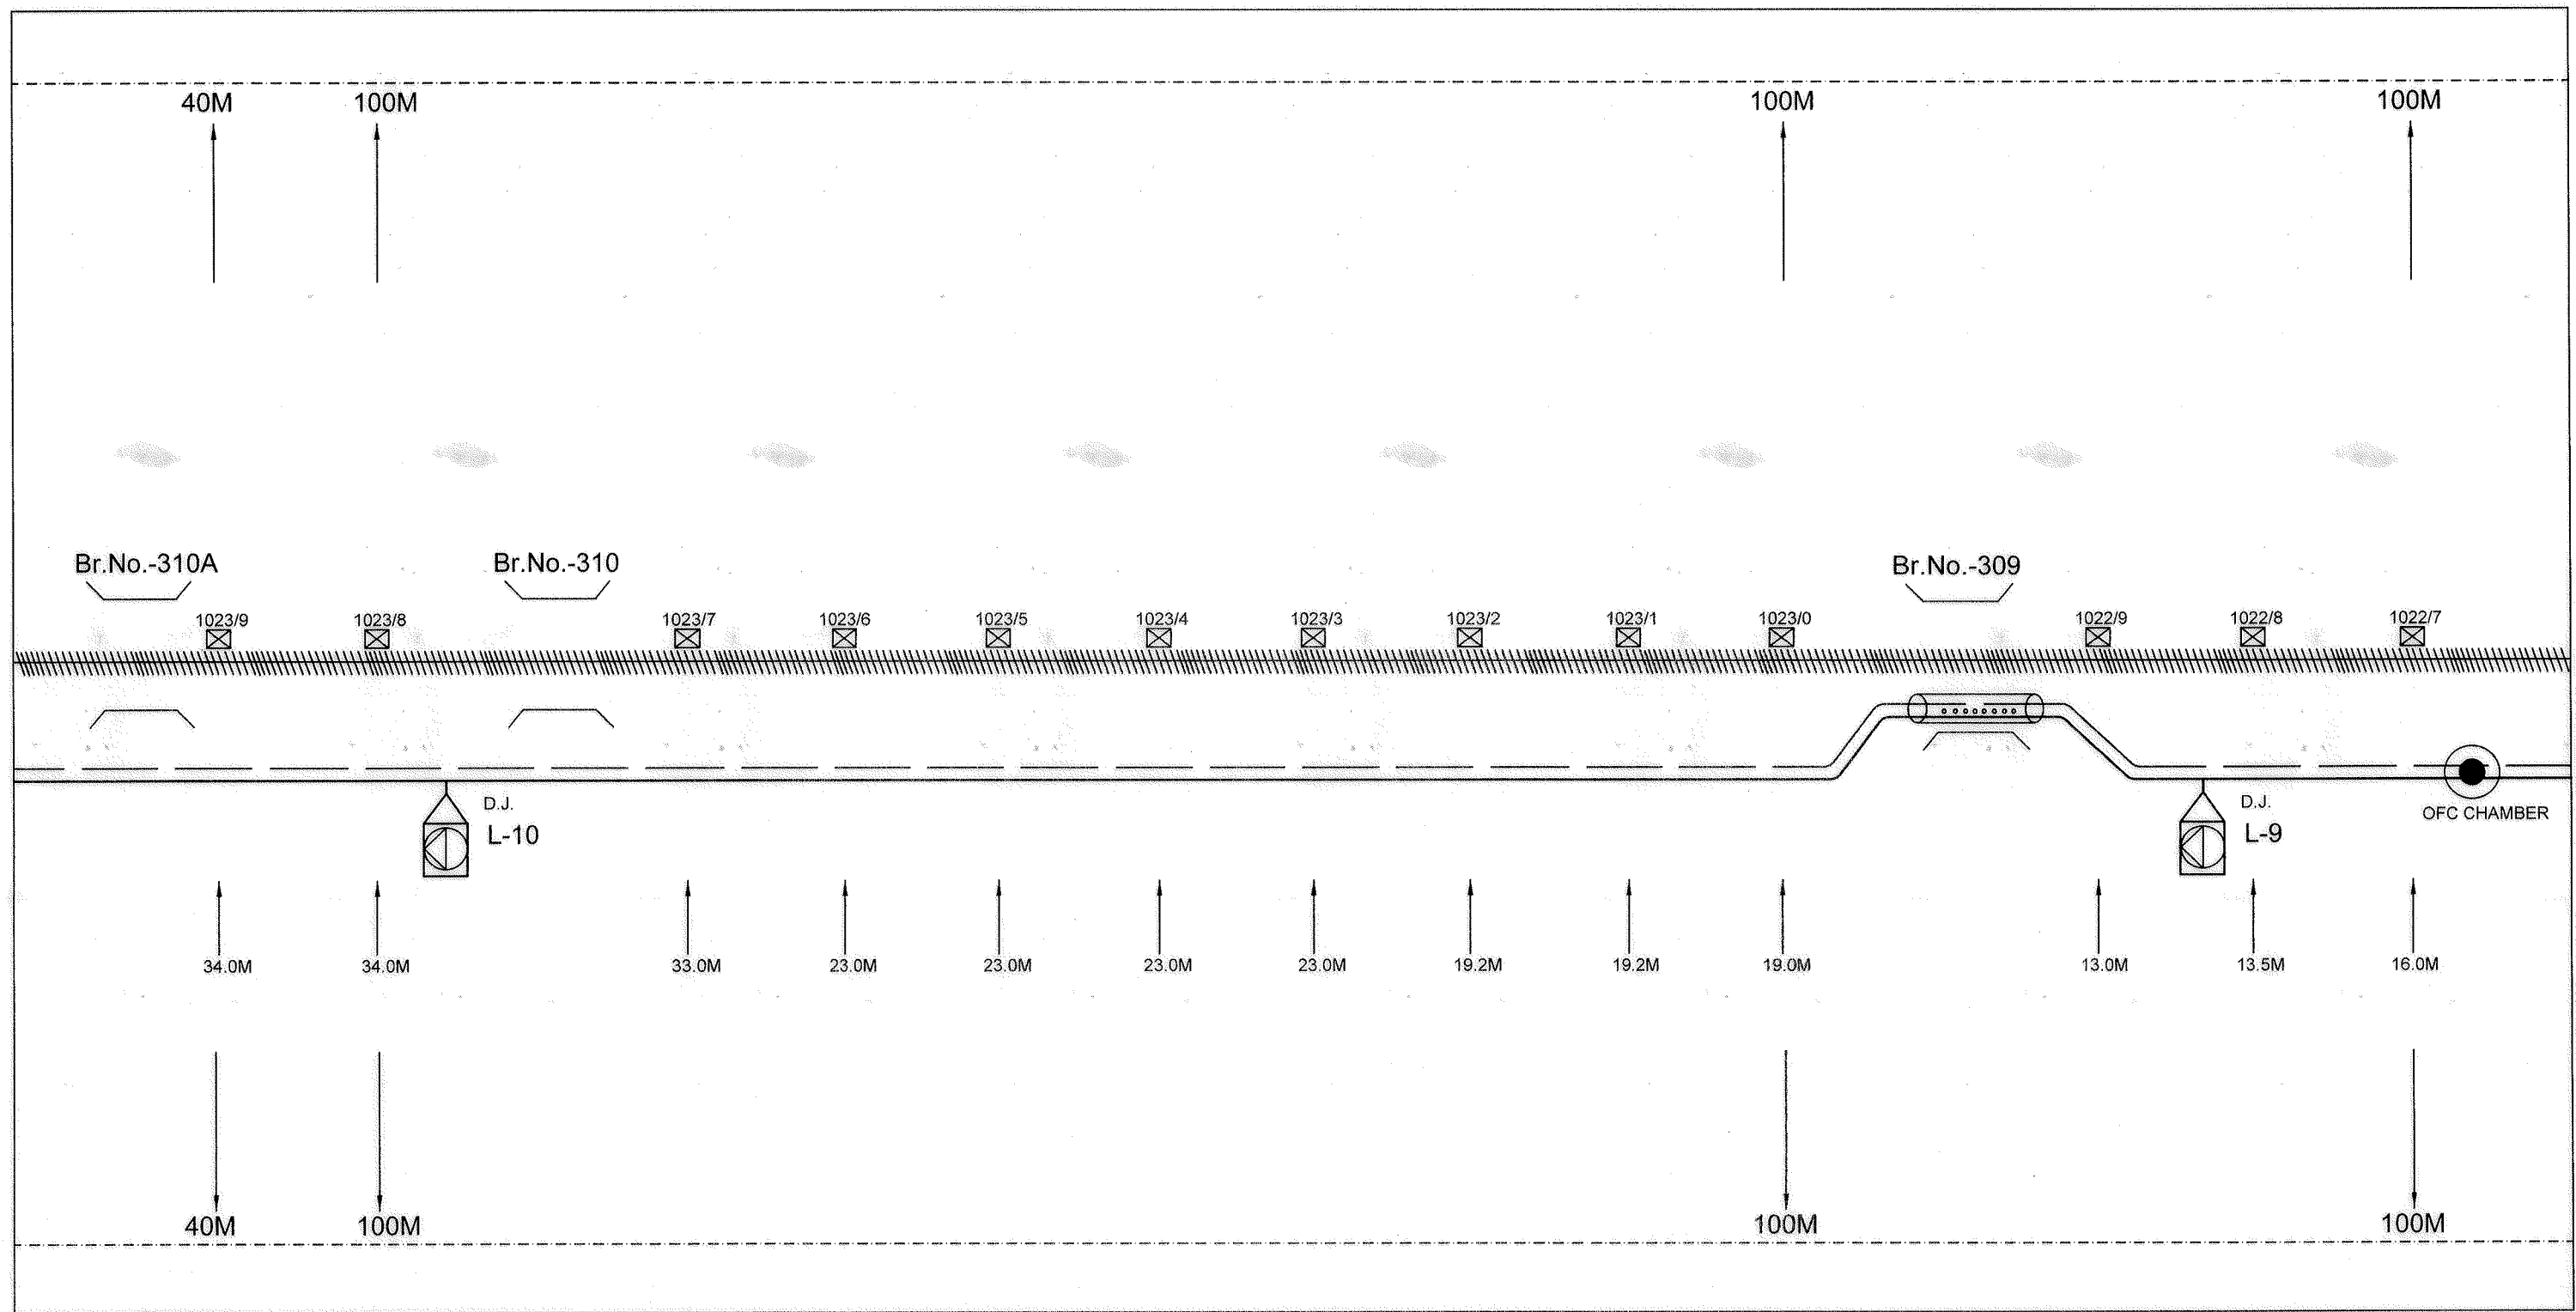
LEGEND		LEGEND		PREPARED BY	DIV.- R	CABLE ROUTE PLAN	CHECKED BY		APPROVED BY	SHEET NO.-4
SYMBOL	DESCRIPTION	SYMBOL	DESCRIPTION	M/s SSRAIL- ARIHANT (JV)	ANTAGARH - TAROKI SECTION					
	6 QUAD JOINT		RAIL LINE				 <th><th></th></th>	 <th></th>		
	OFC CHAMBER		6 QUAD CABLE				SSE/TELE/DRZ	ADSTE/BIA	Sr DSTE/R	
	G.I. PIPE		OFC CABLE							
	BRIDGE		SECR BOUNDRY				SSE(S&T)/RVNL		DGM(S&T)/RVNL/R	
	LOCATION BOX				S.E.C.R.					

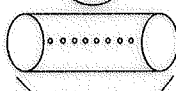
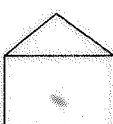


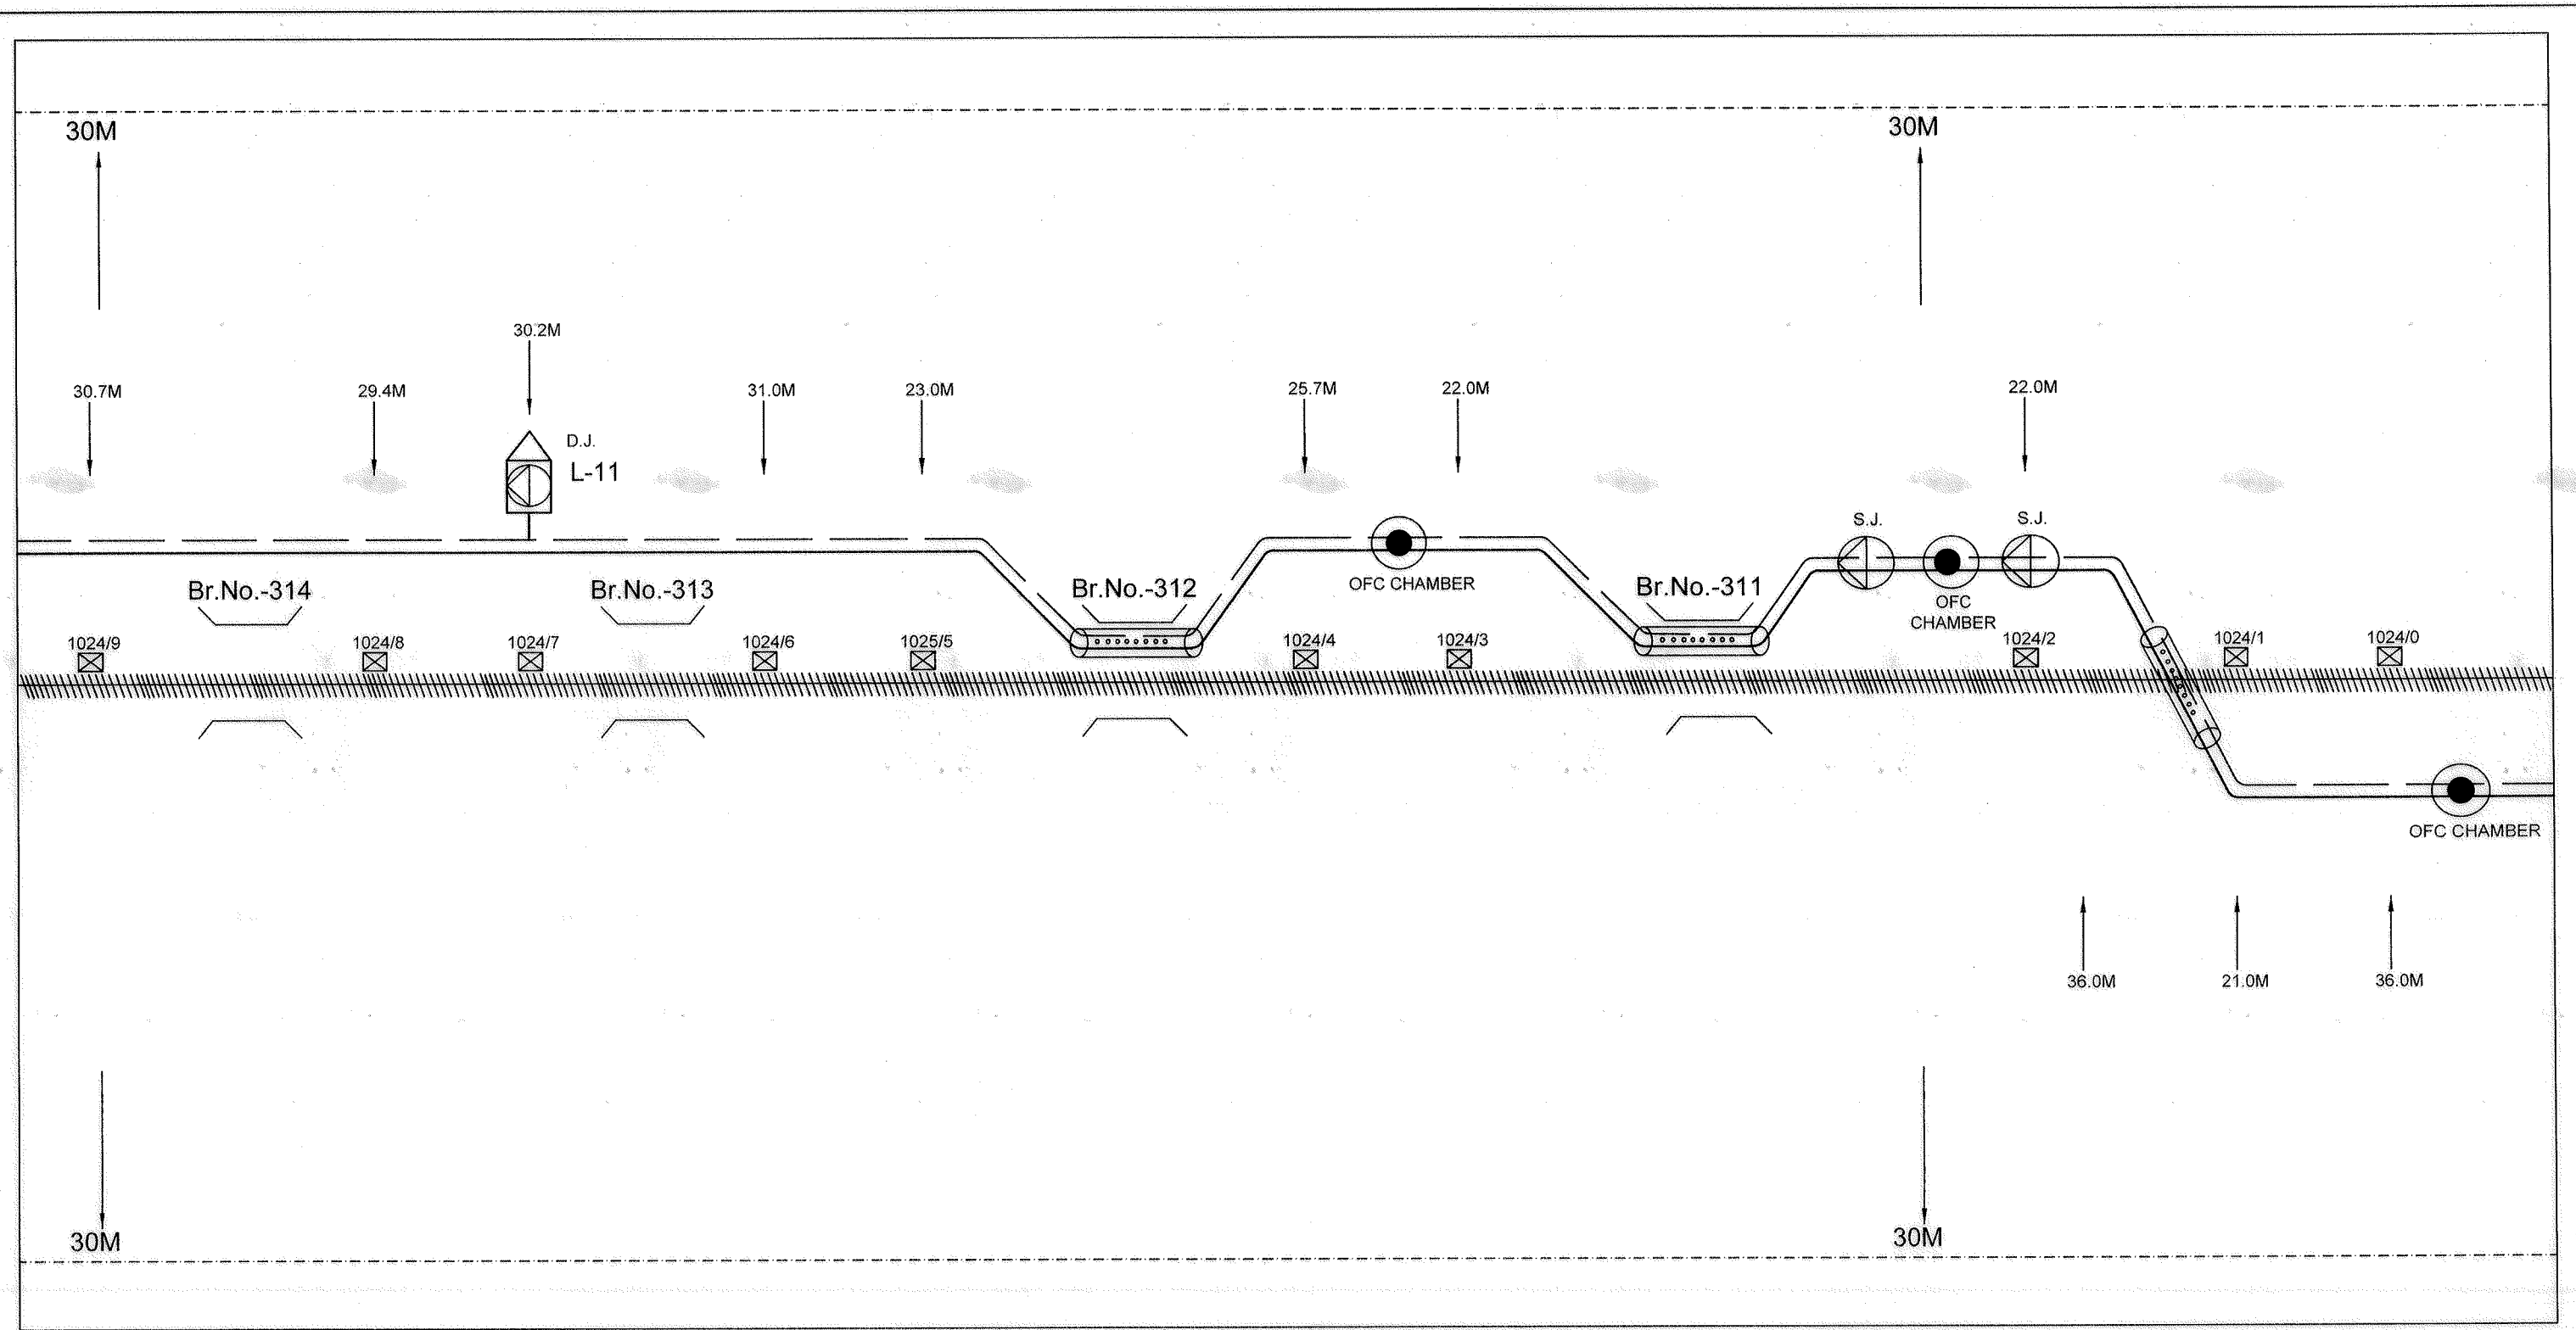
LEGEND		LEGEND		PREPARED BY	DIV.- R	CABLE ROUTE PLAN	CHECKED BY		APPROVED BY	SHEET NO.-6
SYMBOL	DESCRIPTION	SYMBOL	DESCRIPTION	M/s SSRAIL- ARIHANT (JV)	ANTAGARH - TAROKI SECTION S.E.C.R.					
	6 QUAD JOINT		RAIL LINE				SSE/TELE/DRZ	ADSTE/BIA	Sr DSTE/R	
	OFC CHAMBER		6 QUAD CABLE							
	G.I. PIPE		OFC CABLE							
	BRIDGE		SECR BOUNDRY							
	LOCATION BOX									
										
						SSE(S&T)/RVNL	DGM(S&T)/RVNL/R			

 
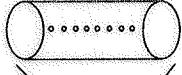
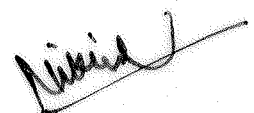
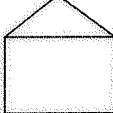


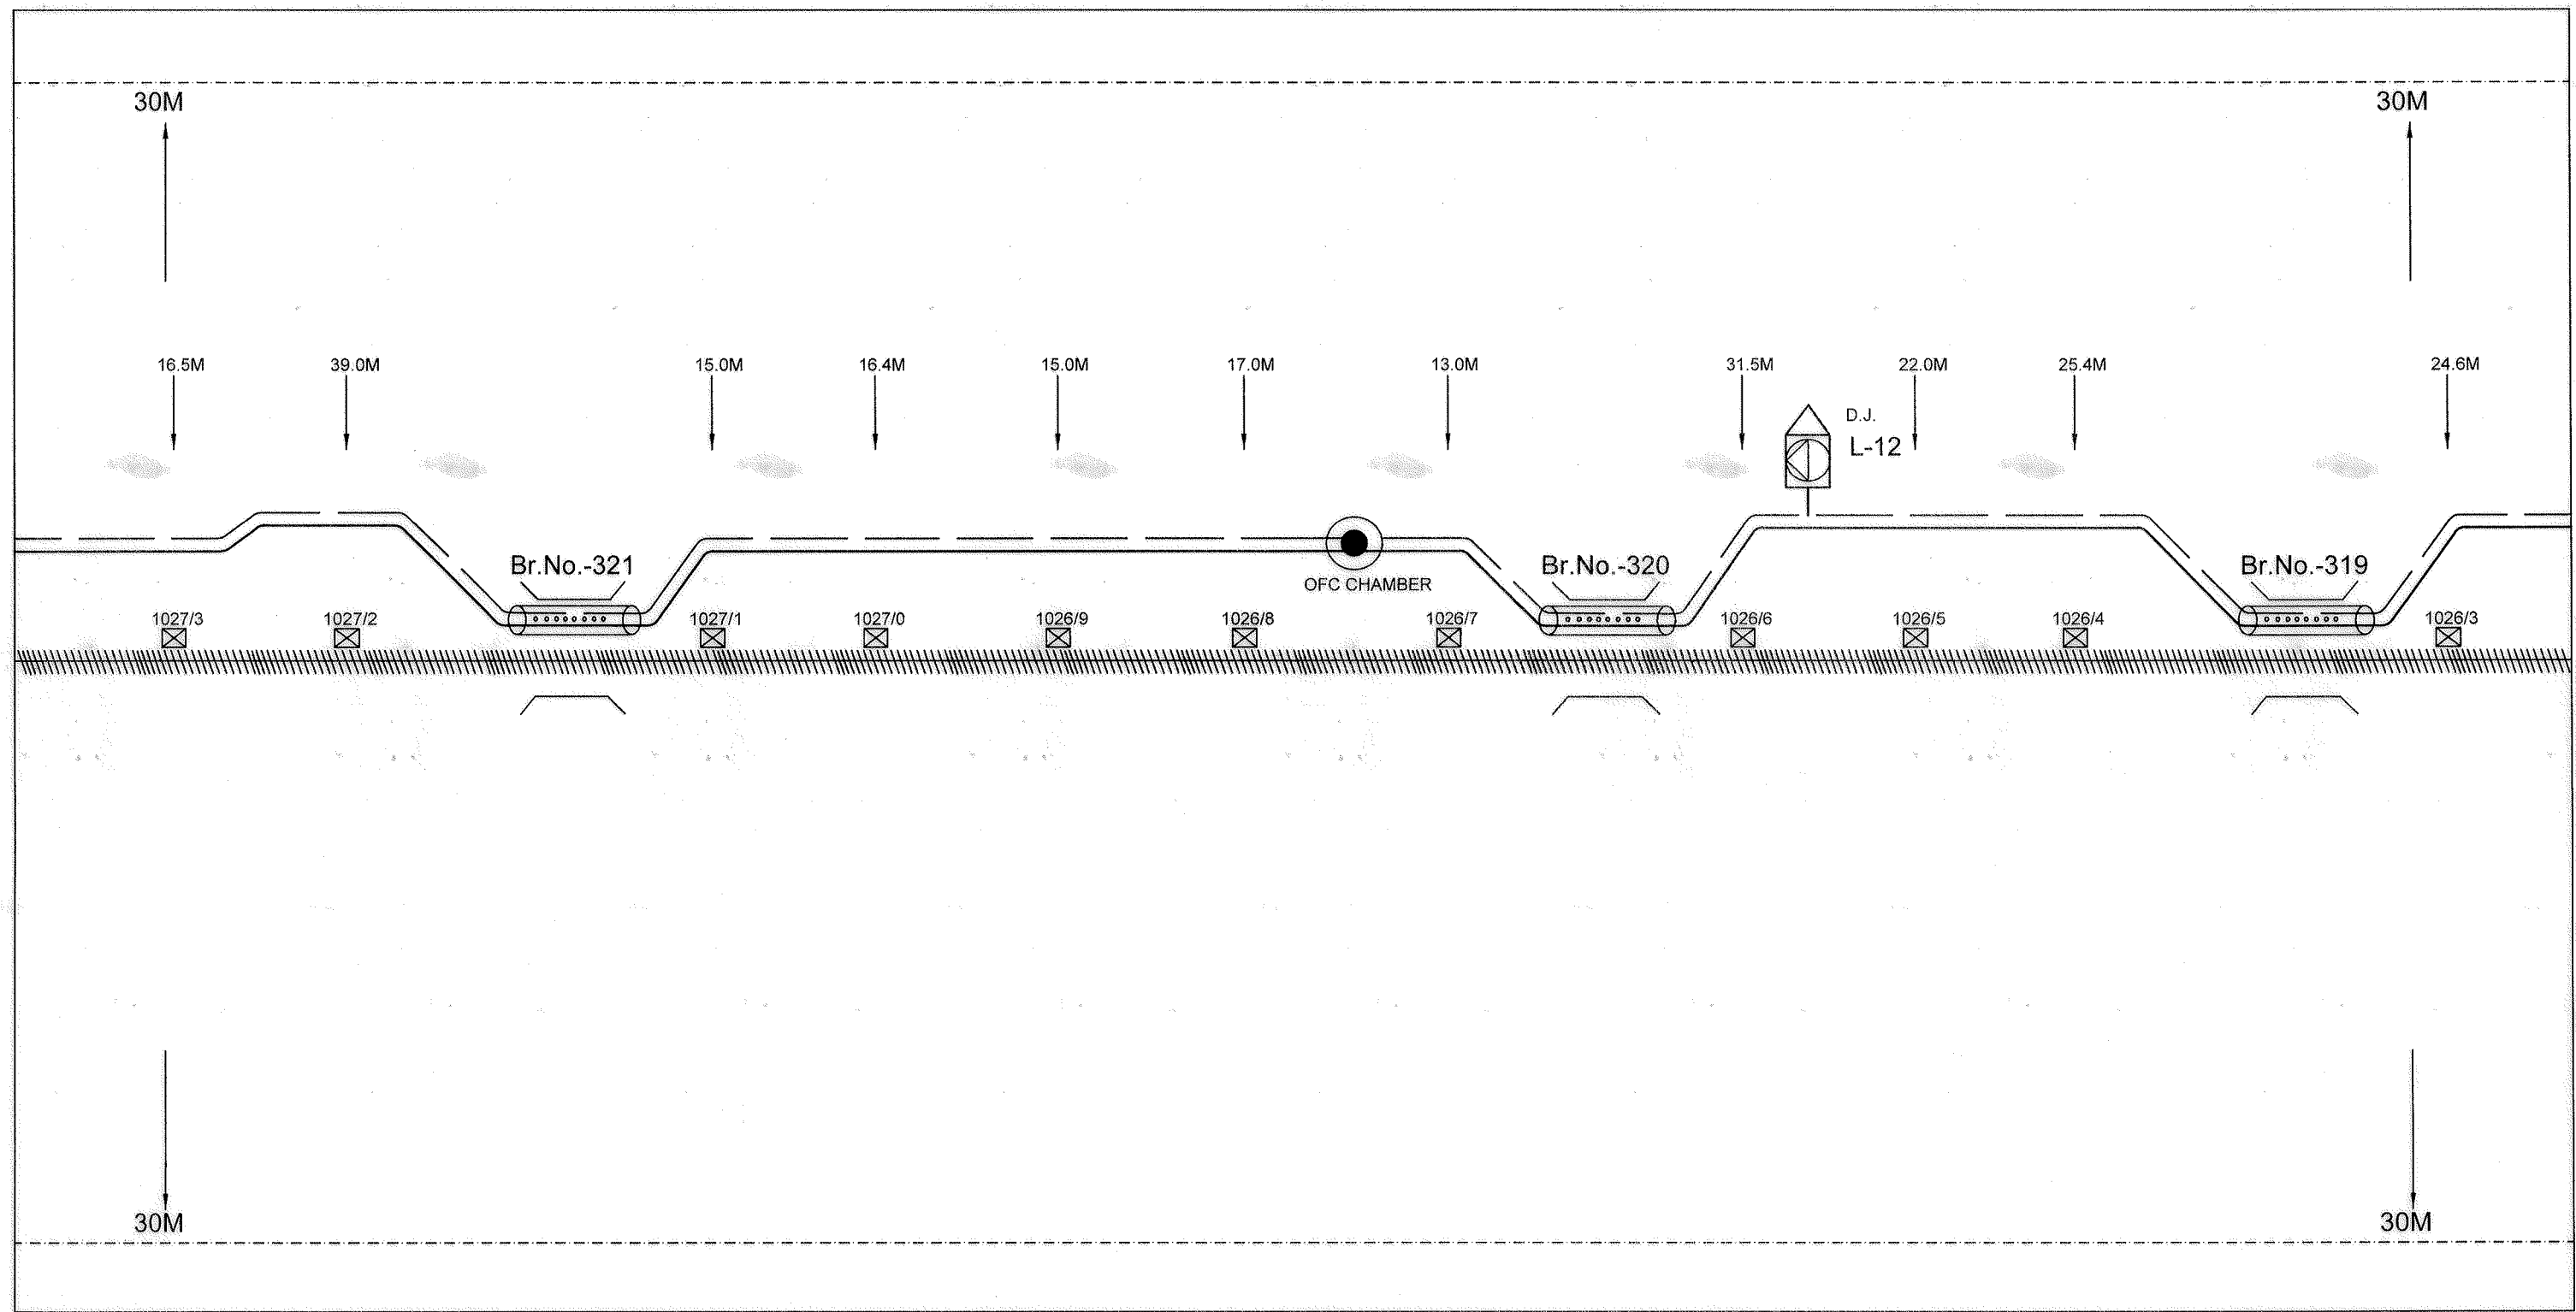
LEGEND		LEGEND		PREPARED BY	DIV.- R	CABLE ROUTE PLAN	CHECKED BY		APPROVED BY	SHEET NO.-8
SYMBOL	DESCRIPTION	SYMBOL	DESCRIPTION	M/s SSRAIL- ARIHANT (JV)	ANTAGARH - TAROKI SECTION S.E.C.R.					
	6 QUAD JOINT		RAIL LINE				SSE/TELE/DRZ	ADSTE/BIA	Sr DSTE/R	
	OFC CHAMBER		6 QUAD CABLE							
	G.I. PIPE		OFC CABLE							
	BRIDGE		SECR BOUNDRY							
	LOCATION BOX					SSE(S&T)/RVNL	DGM(S&T)/RVNL/R			

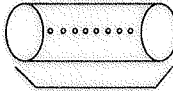
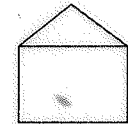


LEGEND		LEGEND		PREPARED BY	DIV.- R	CABLE ROUTE PLAN	CHECKED BY		APPROVED BY	SHEET NO.-10
SYMBOL	DESCRIPTION	SYMBOL	DESCRIPTION	M/s SSRAIL- ARIHANT (JV)	ANTAGARH - TAROKI SECTION S.E.C.R.					
	6 QUAD JOINT		RAIL LINE				 <td>OFC CHAMBER</td>	OFC CHAMBER		
	G.I. PIPE		6 QUAD CABLE					OFC CABLE		
	BRIDGE		SECR BOUNDRY							
	LOCATION BOX									
							SSE/TELE/DRZ		ADSTE/BIA	Sr DSTE/R
										
						SSE(S&T)/RVNL		DGM(S&T)/RVNL/R		



LEGEND		LEGEND		PREPARED BY	DIV.- R	CABLE ROUTE PLAN	CHECKED BY		APPROVED BY	SHEET NO.-11	
SYMBOL	DESCRIPTION	SYMBOL	DESCRIPTION	M/s SSRAIL- ARIHANT (JV)	ANTAGARH - TAROKI SECTION						
	6 QUAD JOINT		RAIL LINE								
	OFC CHAMBER		6 QUAD CABLE				SSE/TELE/DRZ	ADSTE/BIA	Sr DSTE/R		
	G.I. PIPE		OFC CABLE								
	BRIDGE		SECR BOUNDRY				SSE(S&T)/RVNL		DGM(S&T)/RVNL/R		
	LOCATION BOX				S.E.C.R.						



LEGEND		LEGEND		PREPARED BY	DIV.- R	CABLE ROUTE PLAN	CHECKED BY		APPROVED BY	SHEET NO.-13
SYMBOL	DESCRIPTION	SYMBOL	DESCRIPTION	M/s SSRAIL- ARIHANT (JV)	ANTAGARH - TAROKI SECTION S.E.C.R.					
	6 QUAD JOINT		RAIL LINE				SSE/TELE/DRZ	ADSTE/BIA	Sr DSTE/R	
	OFC CHAMBER		6 QUAD CABLE							
	G.I. PIPE		OFC CABLE				SSE(S&T)/RVNL		DGM(S&T)/RVNL/R	
	BRIDGE		SECR BOUNDRY							
	LOCATION BOX									

