

MUSRA

CLASS B STD-III(R) CODE-MUA

KM: 914.802

TO SDG PT. OPERATION
LOC. 52A/B


TO L.C.GATE
AT KM. 916.724(NEW)

← UP/DN →


TO L.C.GATE
AT KM. 912/5-7

TO L.C.GATE
AT KM. 911/5-7

TO DN IBS
(POST TELE)

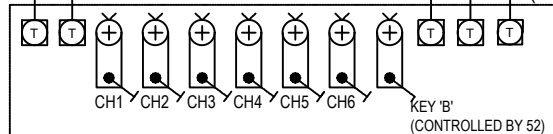

IN PANEL ROOM

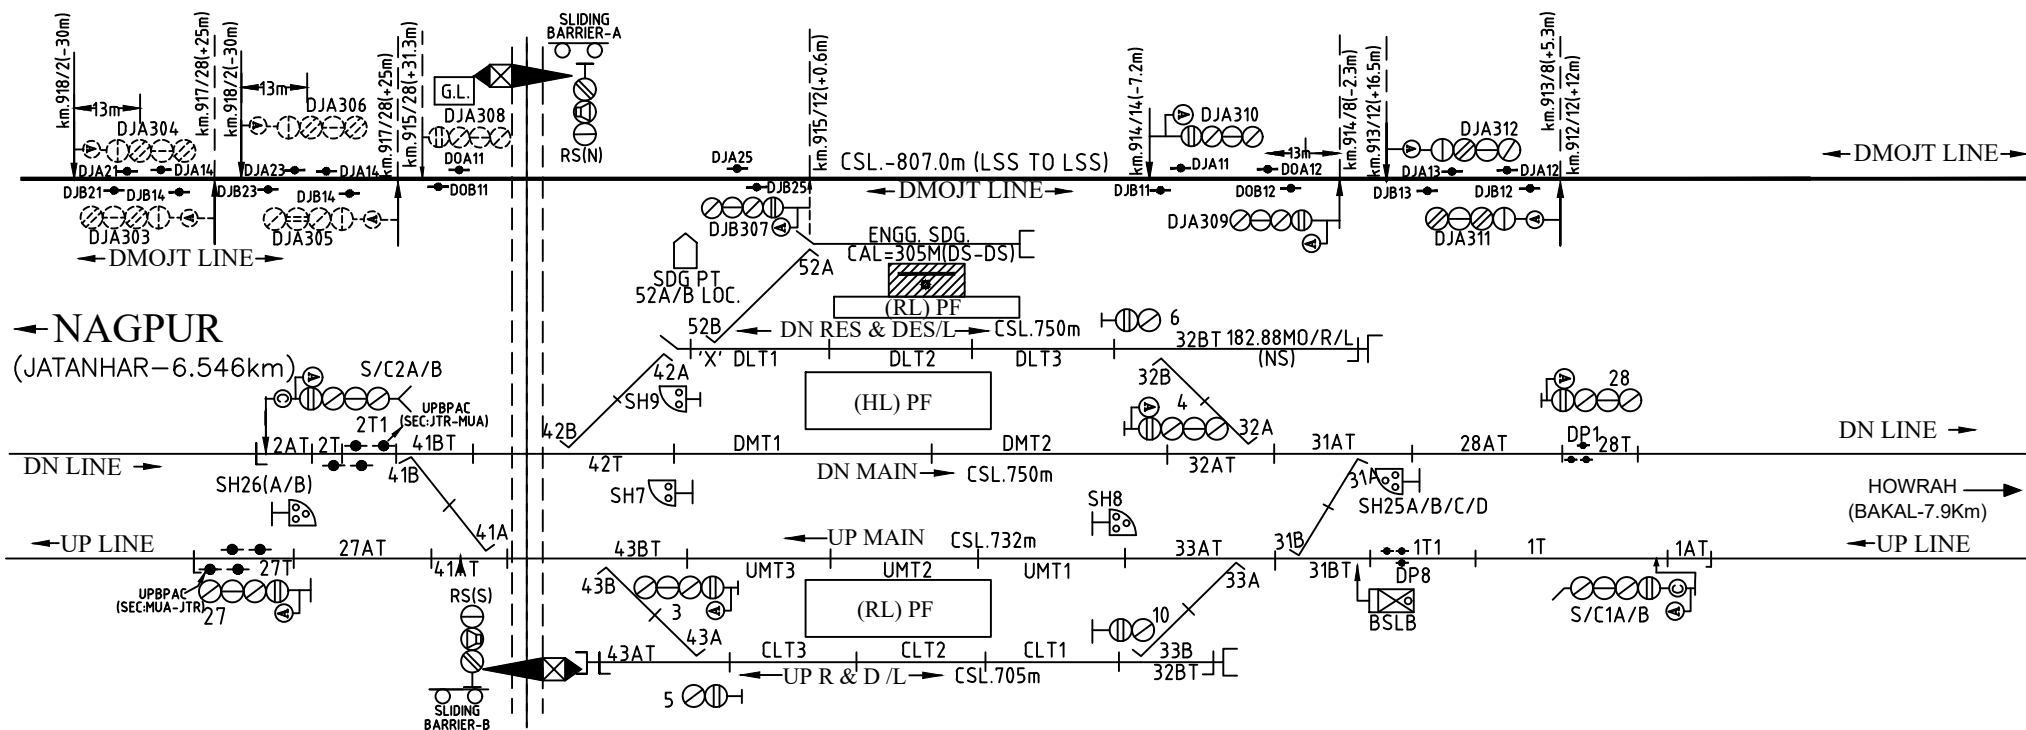

← NAGPUR

(JATANHAR-6.546km)

'C' CLASS L-XING (MOTOR OPERATED)

L.C.NO.469

AT Km.915/19-21, Km. 916.724 (NEW), CH:565.404m

CONTROL BY 57

(NORMALLY OPEN TO ROAD TRAFFIC)

(PROVIDED WITH SLIDING BARRIER)

CONTROL PANEL IN S.M's OFFICE.

TOTAL NO. OF CONTROLS - 1 TO 60.

SIGNAL & SLOT CONTROLS - 1 TO 30. (SPACES- 7,8,9,11 - 24,29,30)

POINT CONTROLS - 31 TO 50 (SPACES- 34 - 40, & 44 - 50.)

SIDING POINT CONTROLS - 51 TO 55. (SPACES- 53 - 55.)

L.C.GATE CONTROLS - 56 TO 60. (SPACES- 56 - 60.)

MUSRA

IN CONNECTION WITH 3RD LINE BETWEEN RJN-KAV WITH
AUTO SIGNALLING.

SIP NO. SI/NGP/MUA/19