
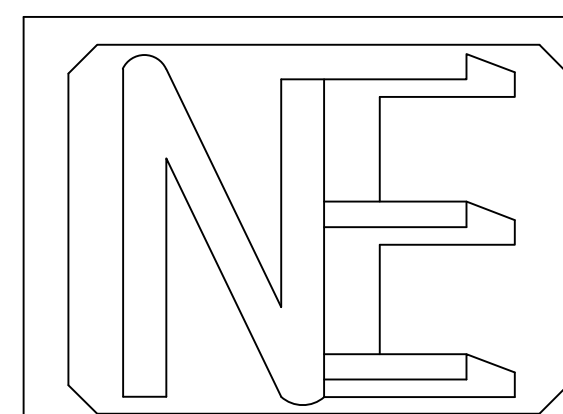


# BHILAI 'H' CABIN

← UP/DN →

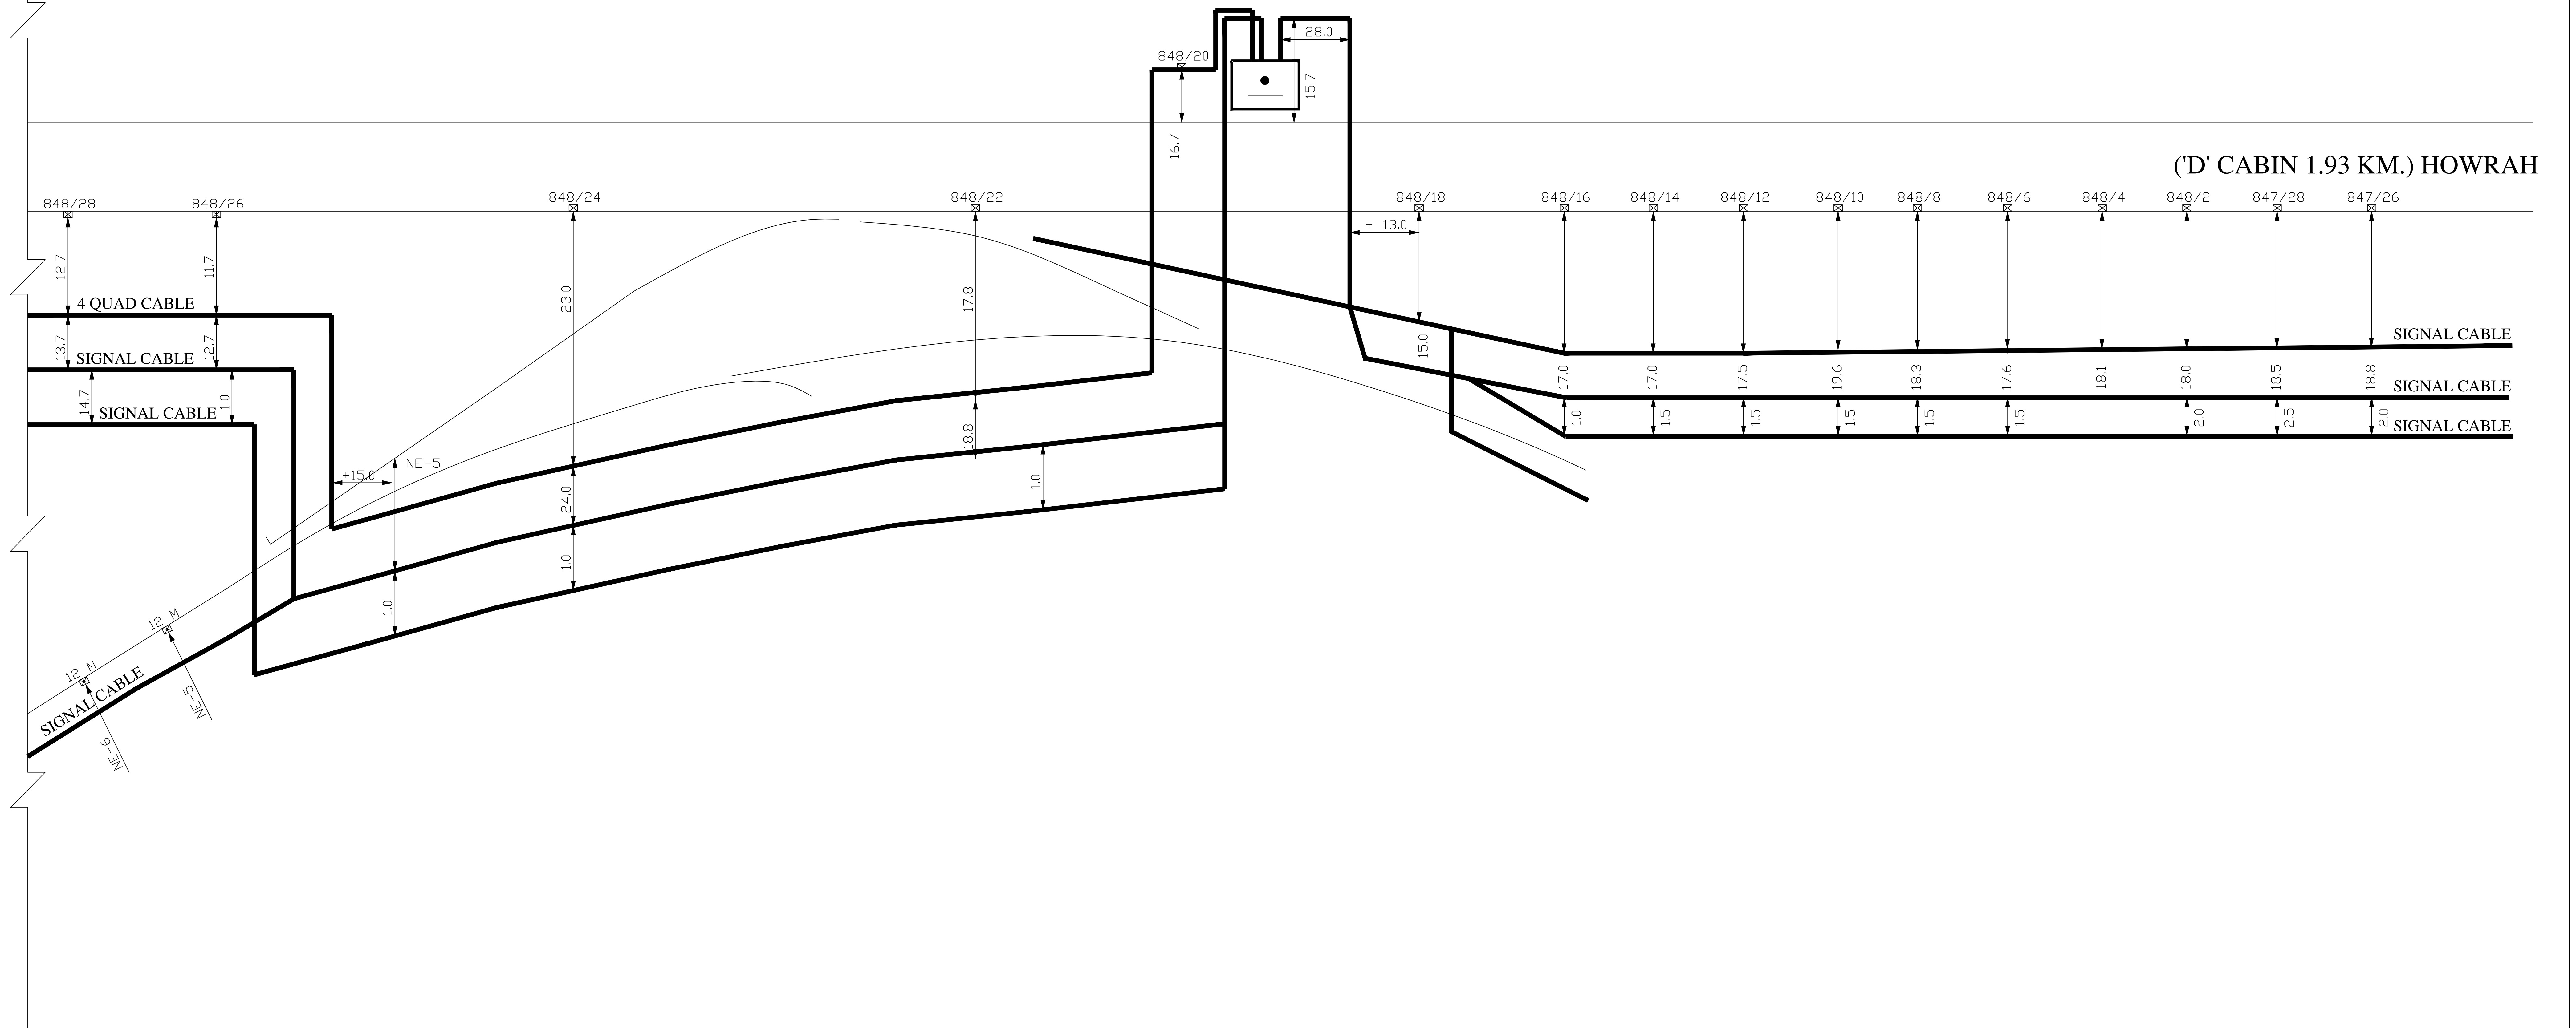

PREPARED BY  
NATIONAL ENGINEERING

SI  
W 11035

S.E.C.R.

DIVN-BSP

BHILAI  
'H'-CABIN

CABLE ROUTE  
PLAN  
(EAST END)

CHECKED BY

APPROVED BY

DRG.NO.

				SI W 11035
SE(S)/CON	ASTE/CON	DSTE/CON	f CSTE/CON/BSP	SHT.NO.