
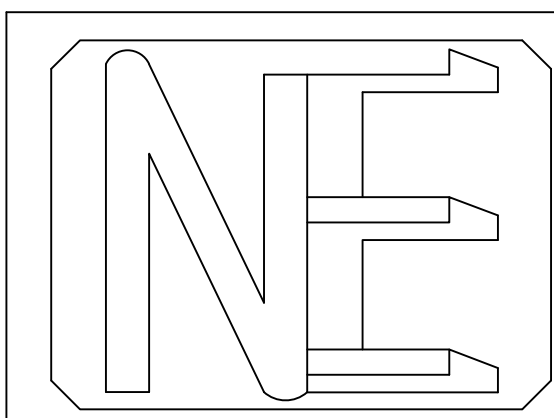


BHILAI 'H' CABIN

← UP/DN →

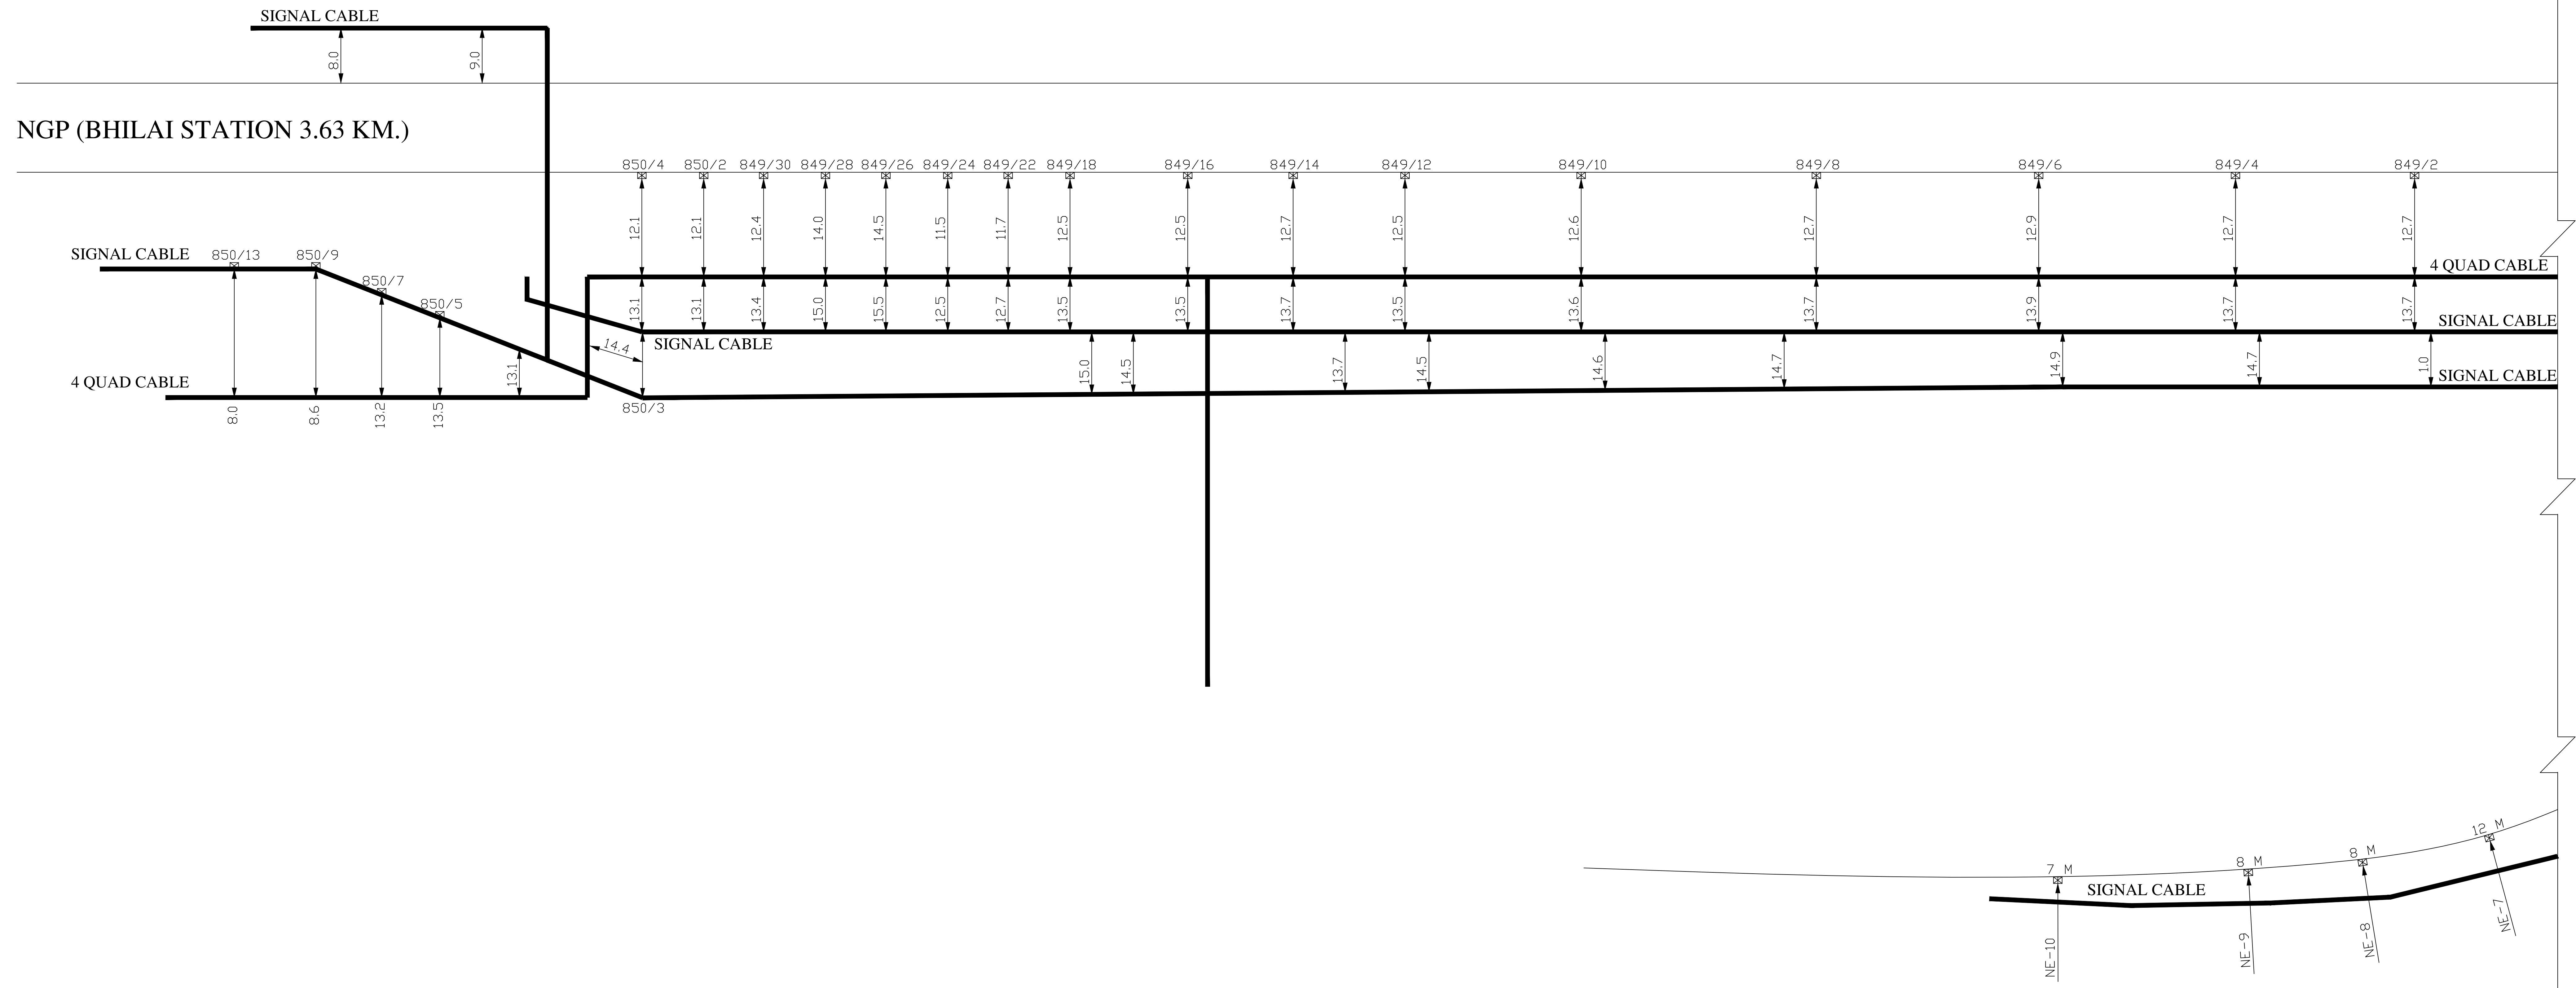

PREPARED BY
NATIONAL ENGINEERING

SI
W 11035

S.E.C.R.

DIVN-BSP

BHILAI
'H'-CABIN

CABLE ROUTE
PLAN
(WEST END)

CHECKED BY

APPROVED BY

DRG.NO.

SE(S)/CON

ASTE/CON

DSTE/CON

f CSTE/CON/BSP

SI
W 11035

SHT.NO.